


Dimensions should not be scaled. All dimensions to be checked on site by the contractor before commencement of the relevant part of the work.



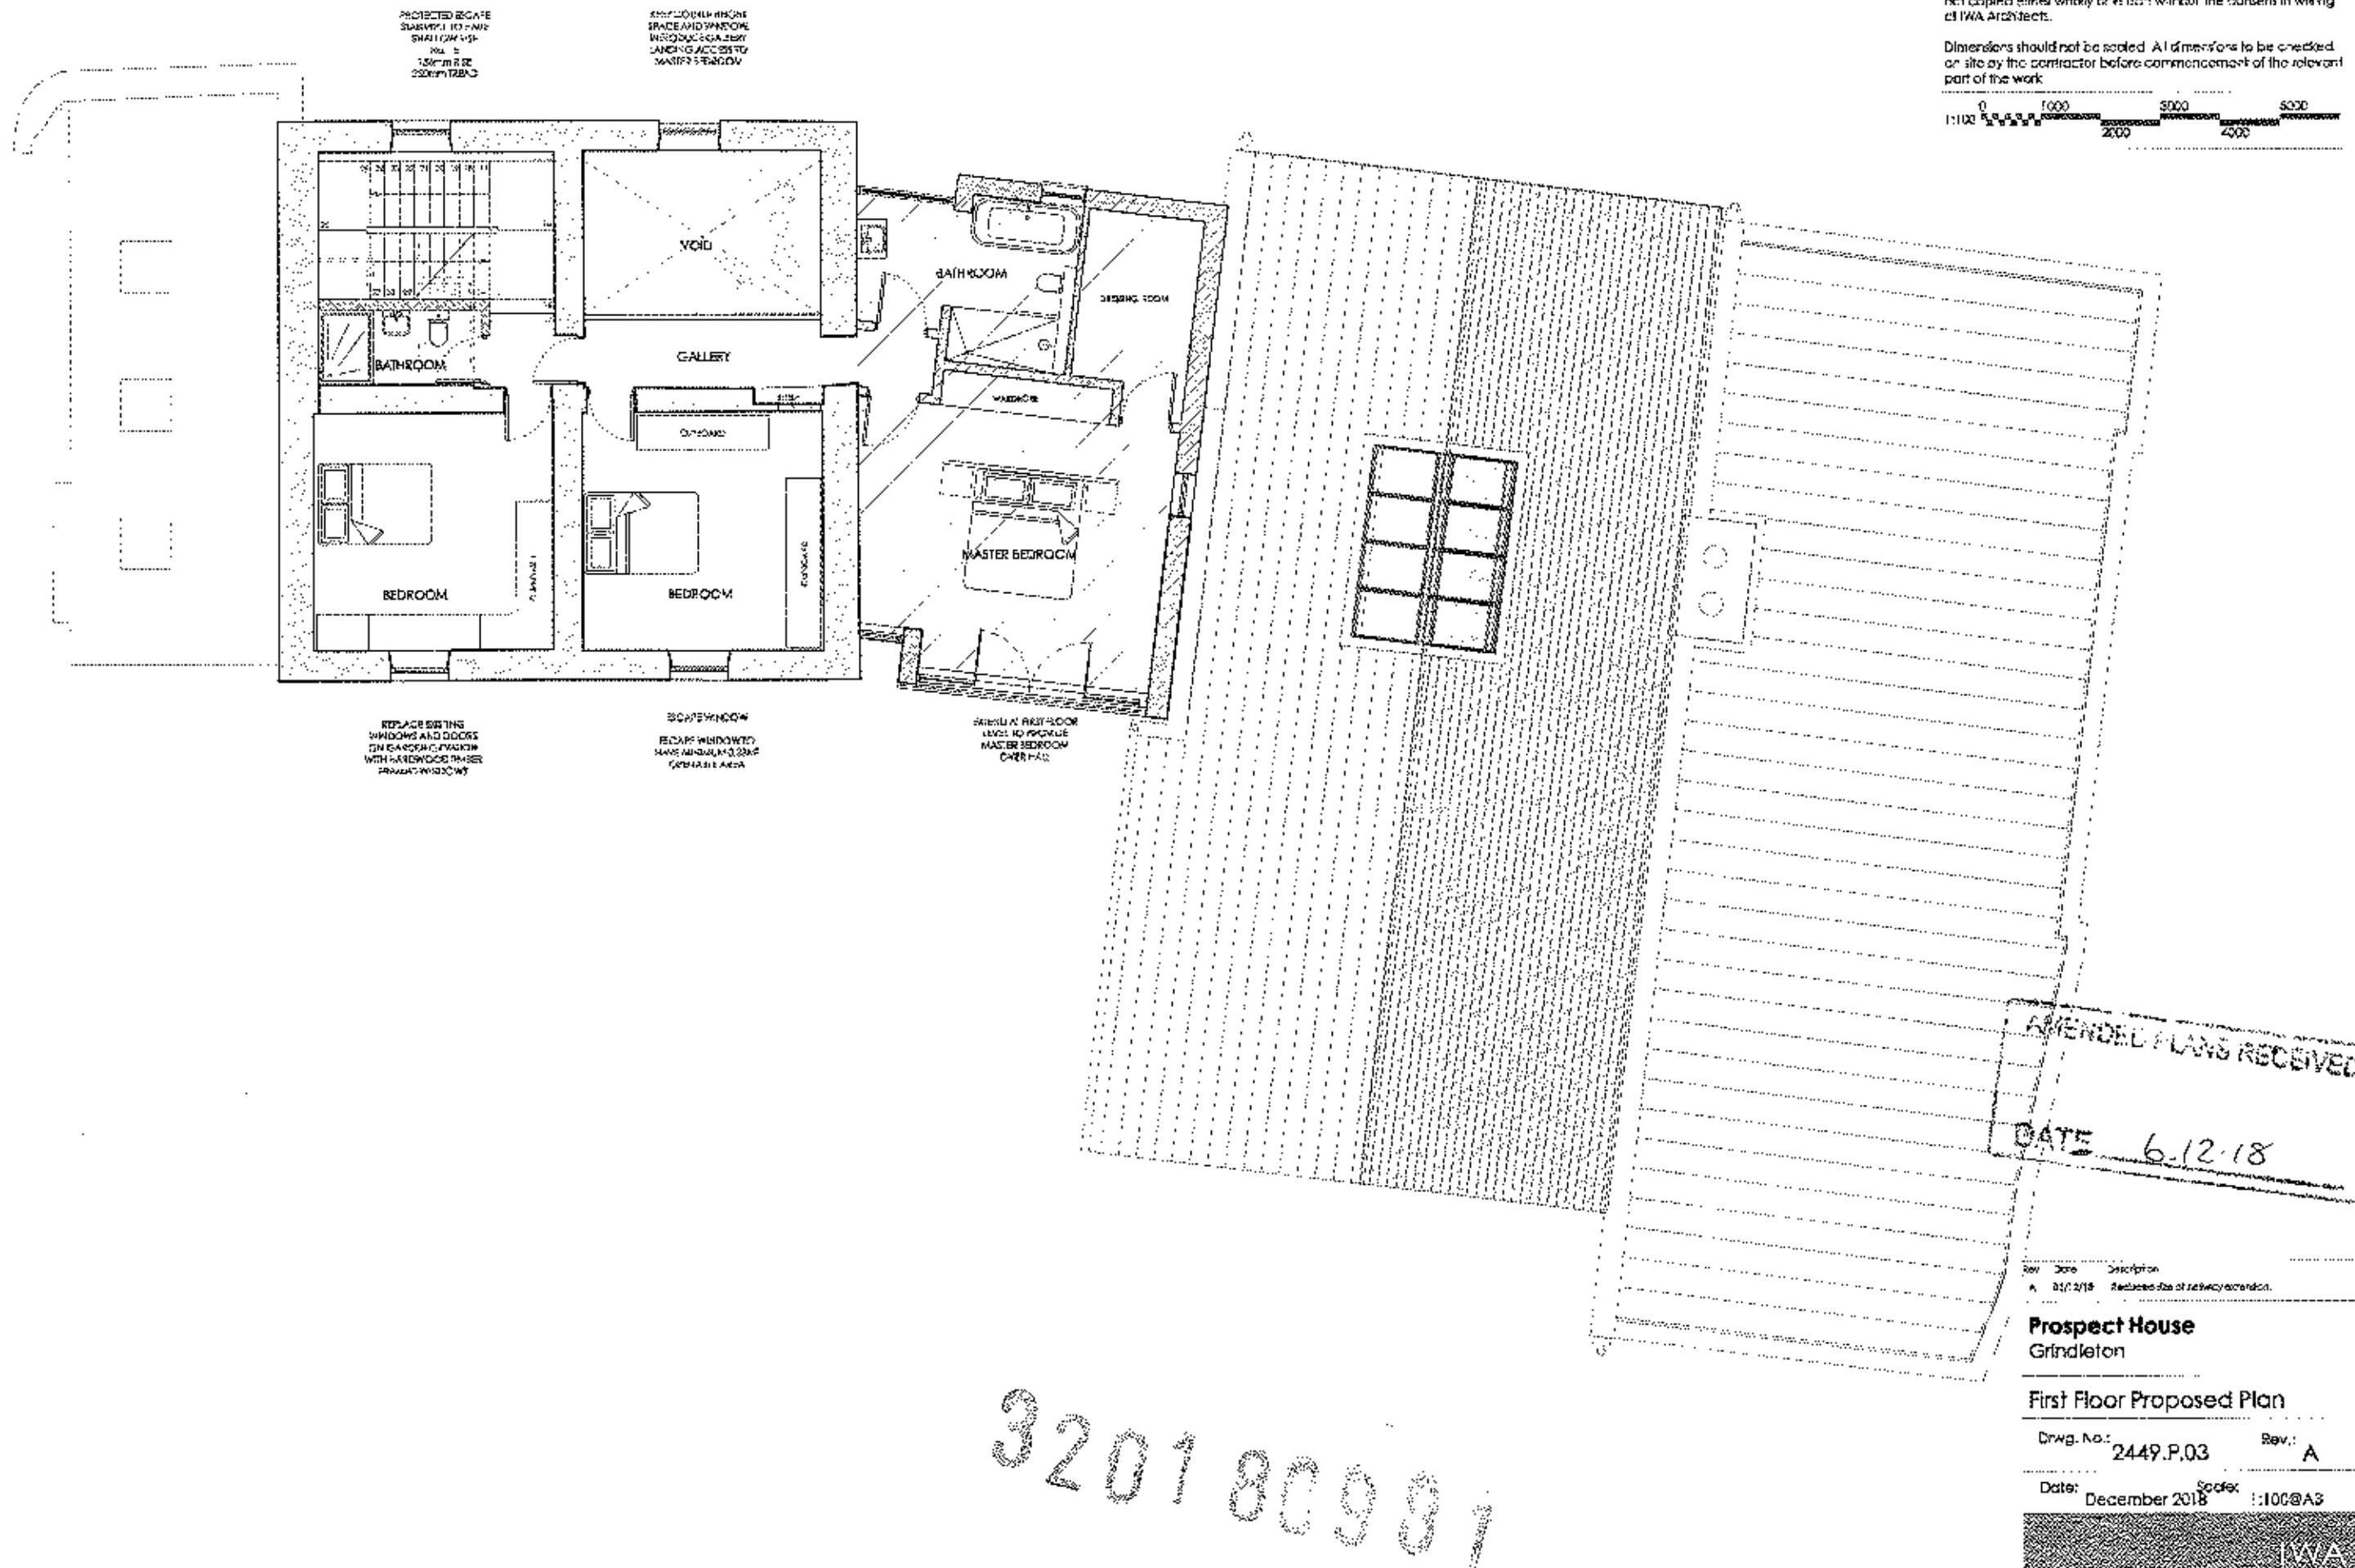

AMENDED PLANS RECEIVED

DATE 6-12-18

REV	DATE	DESCRIPTION

Prospect House
Grindleton

First Floor Proposed Plan

Drug No.: 2449.P.03 Rev.: A

Date: December 2018 Score: 1:100@A3




t: +44 (0) 1200 425487
f: +44 (0) 1200 426778
e: enquiries@warchitects.co.uk
w: www.warchitects.co.uk