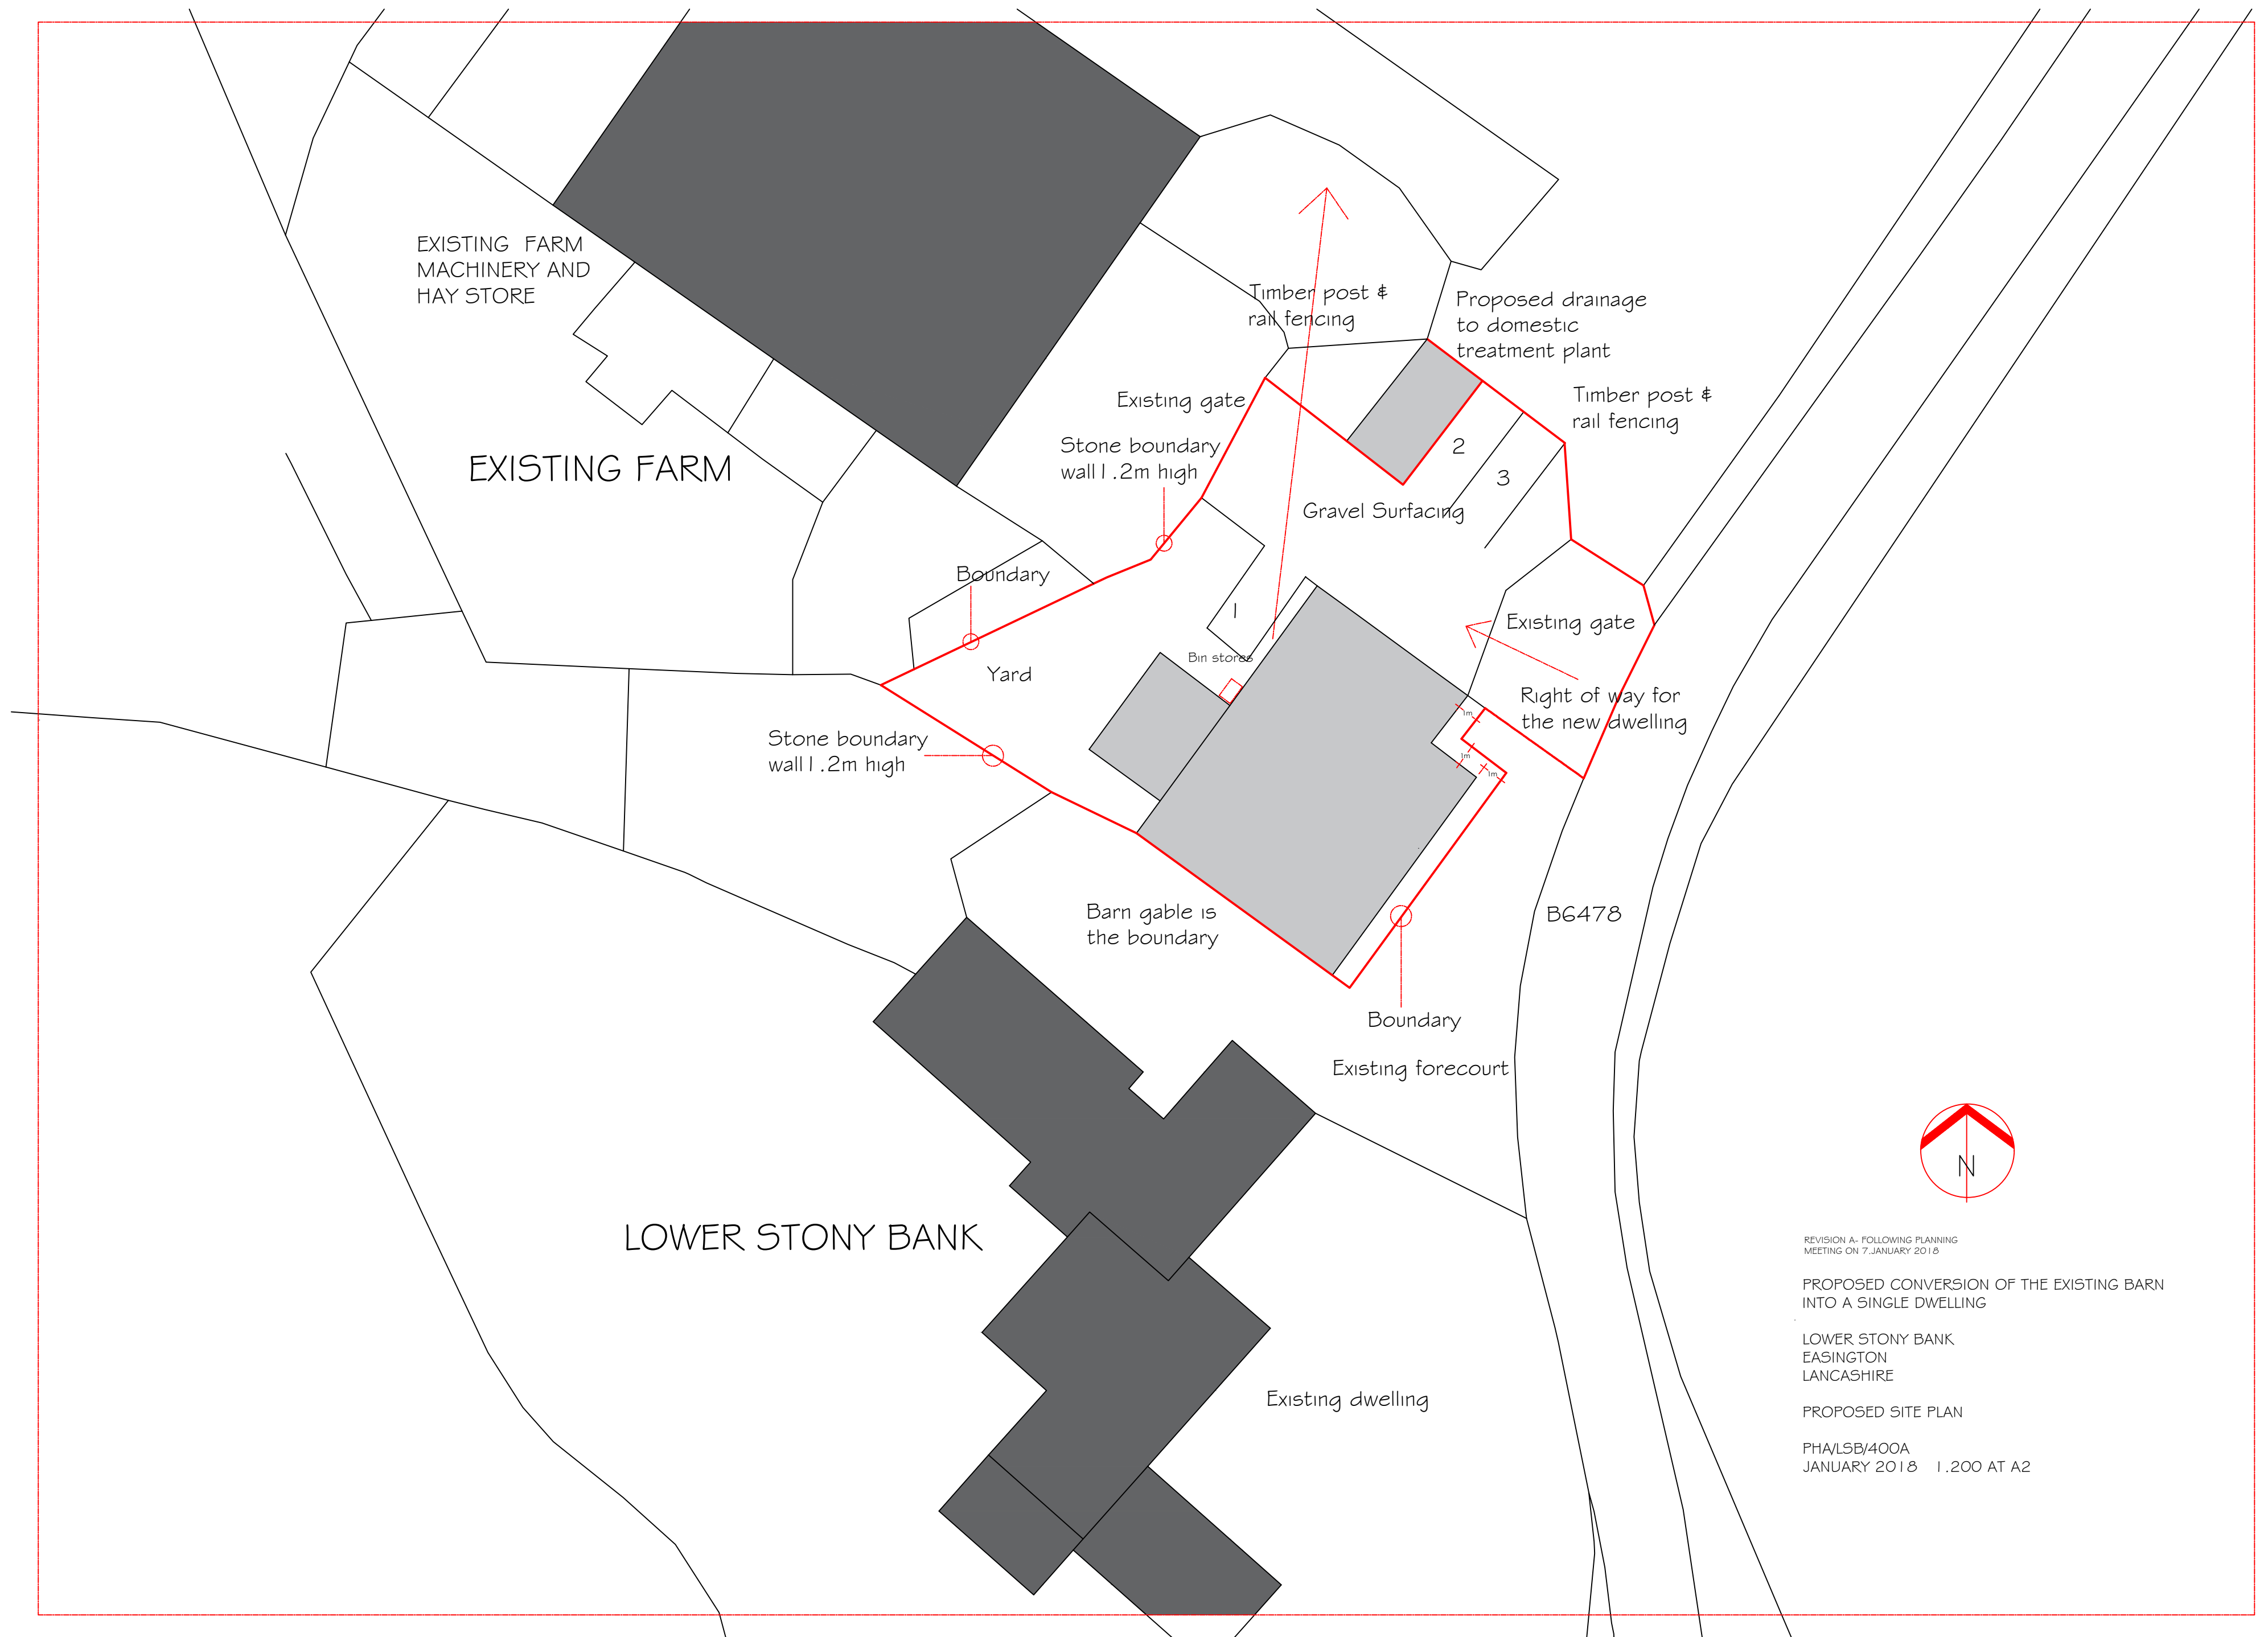


REVISION A- FOLLOWING PLANNING
MEETING ON 7 JANUARY 2018

PROPOSED CONVERSION OF THE EXISTING BARN
INTO A SINGLE DWELLING

LOWER STONY BANK
EASINGTON
LANCASHIRE

PROPOSED SITE PLAN

PHA/LSB/400A
JANUARY 2018 1:200 AT A2