


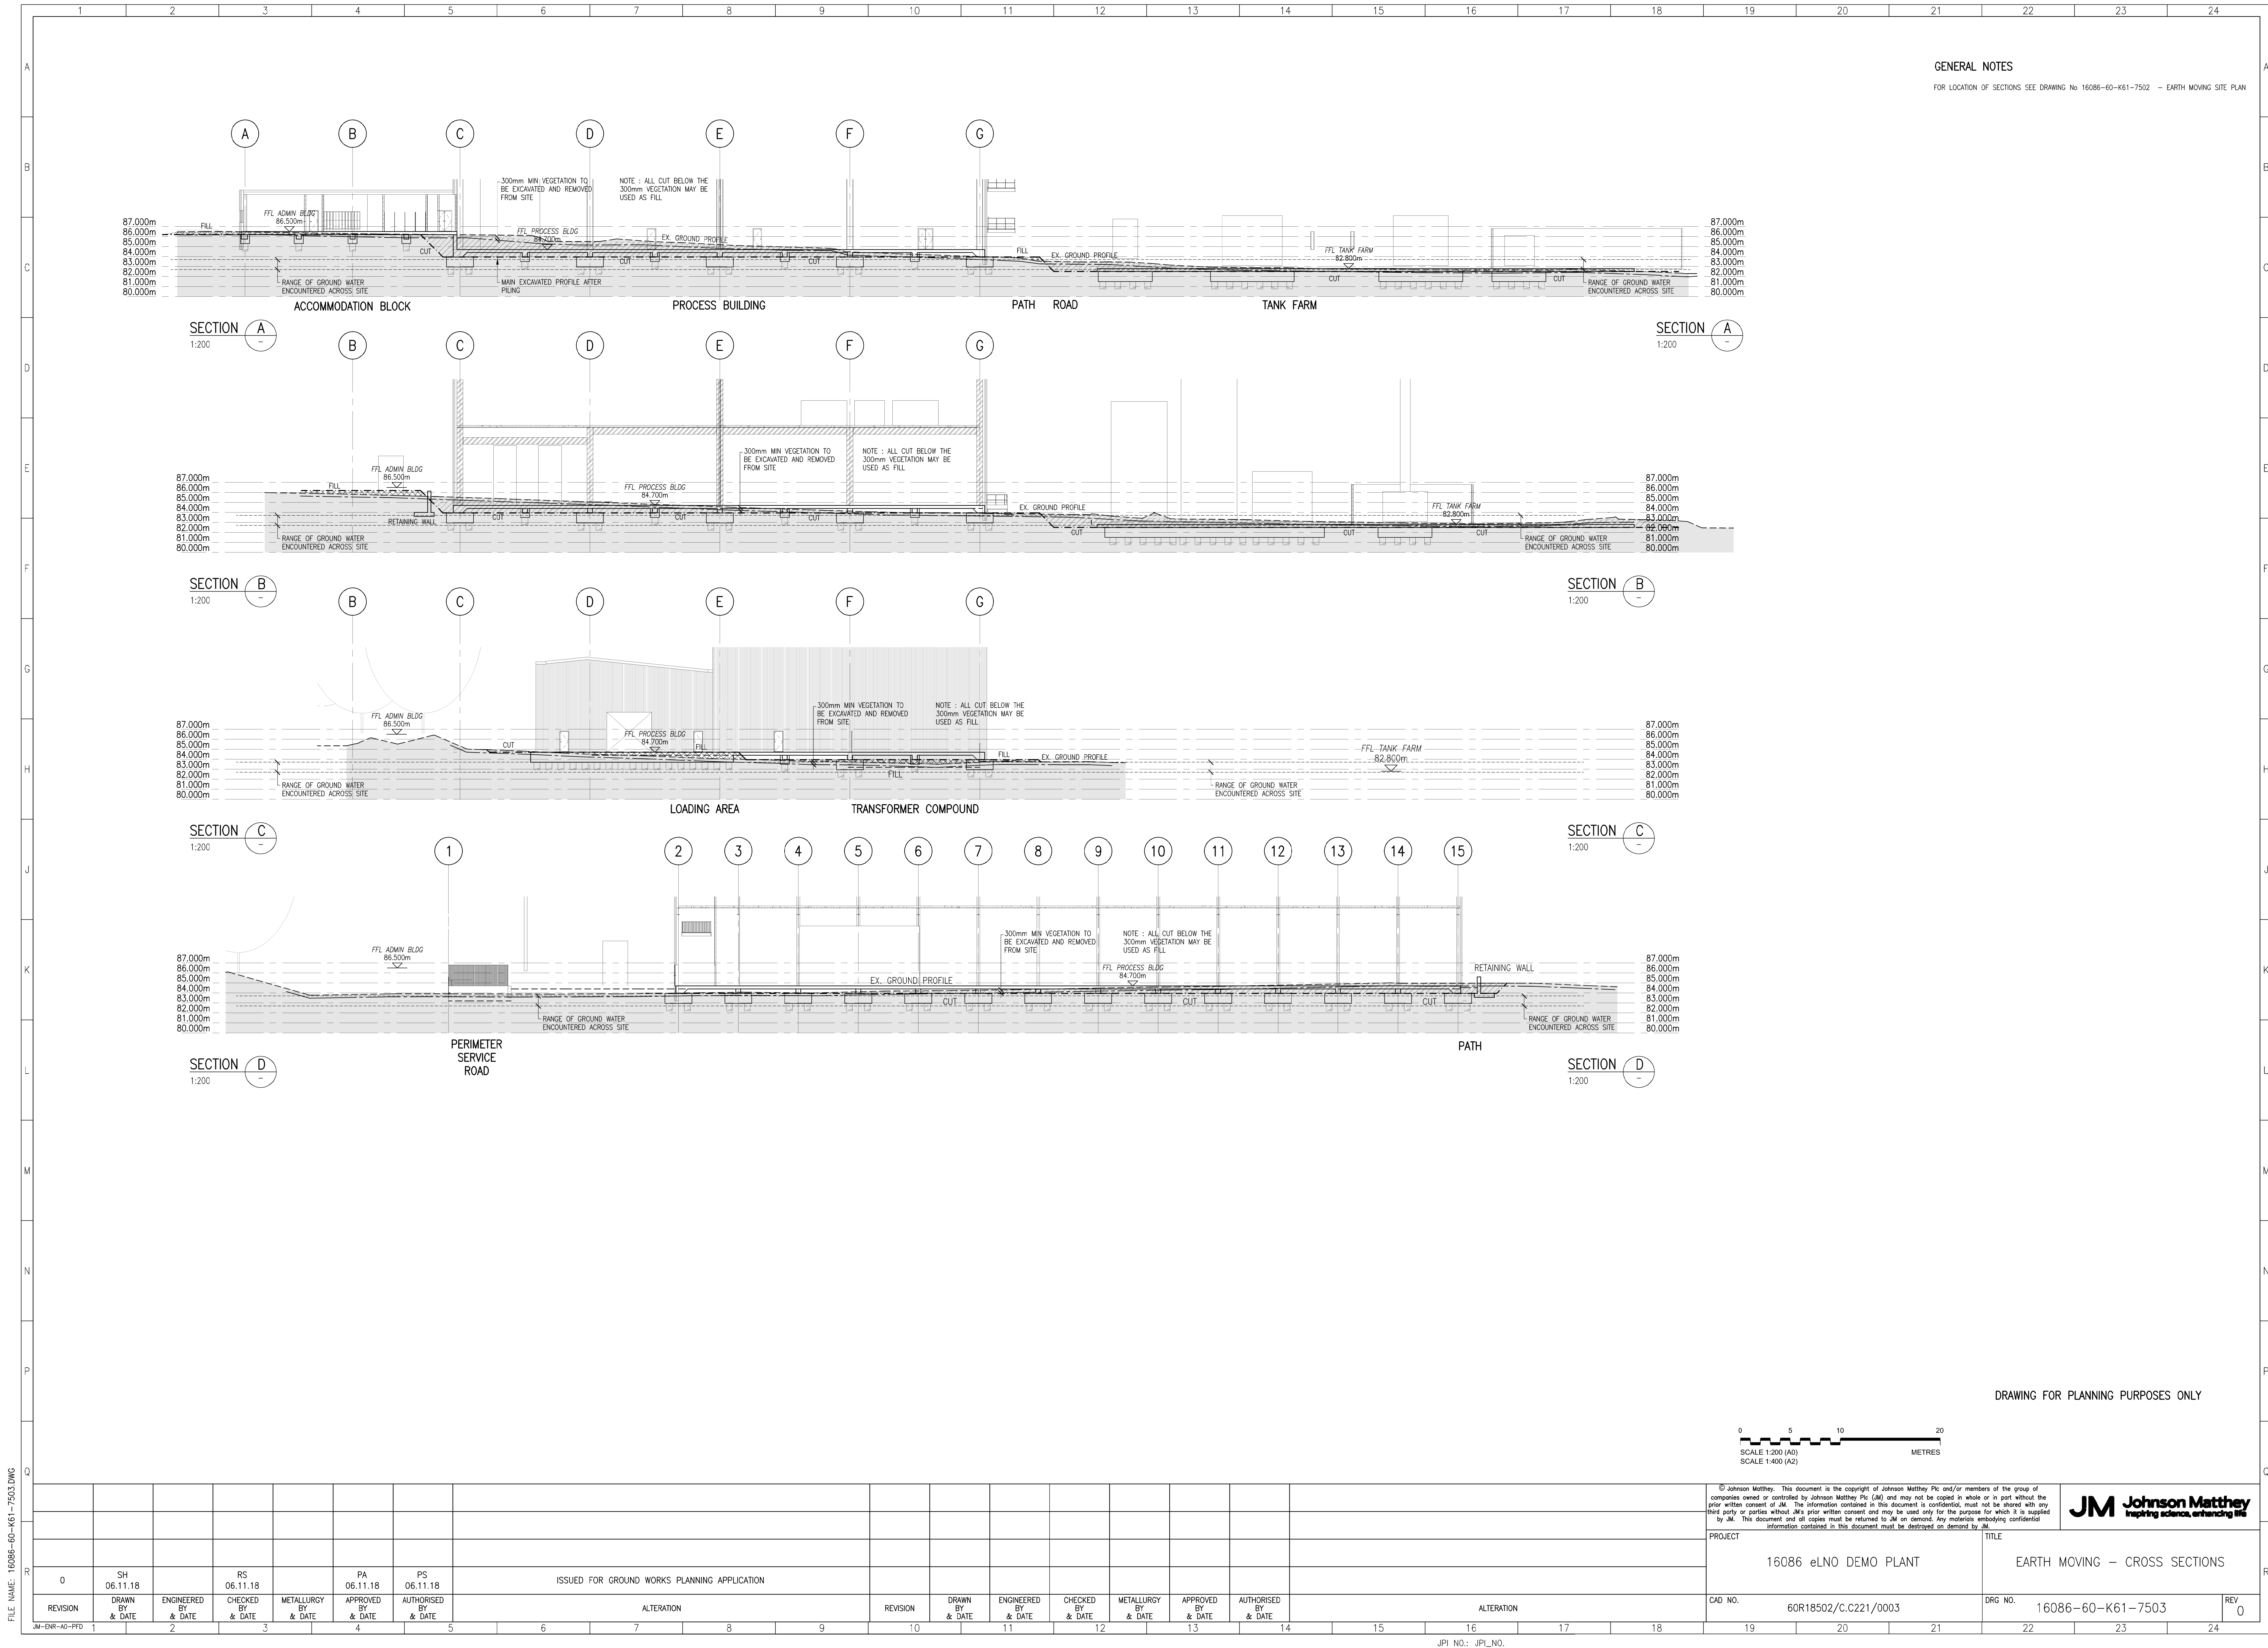

FILE NAME: 16086-60-K61-7503.DWG