



'as existing' drawings based on information provided by others - no measured survey of the property has been undertaken by the architect.  
 This drawing is to be read in conjunction with all relevant consultants and specialists drawings. The architect is to be notified of any discrepancies before proceeding. Do not scale from this drawing. All dimensions are to be checked on site. This drawing is subject to copyright.




A Site Plan 1:200

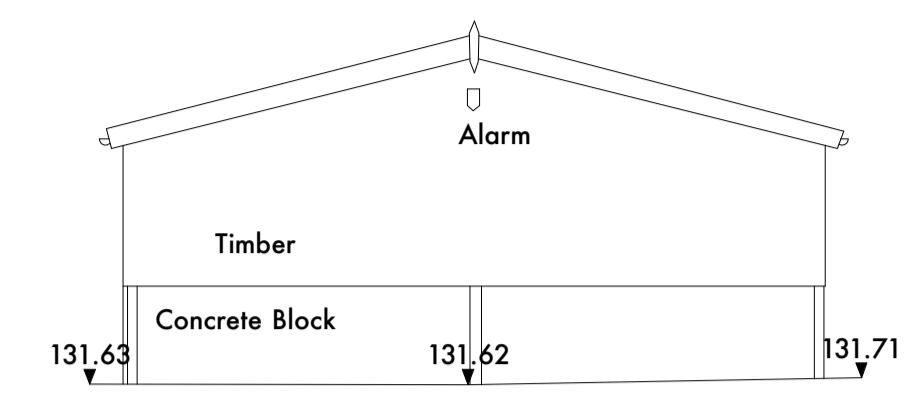


B North Elevation 1:100

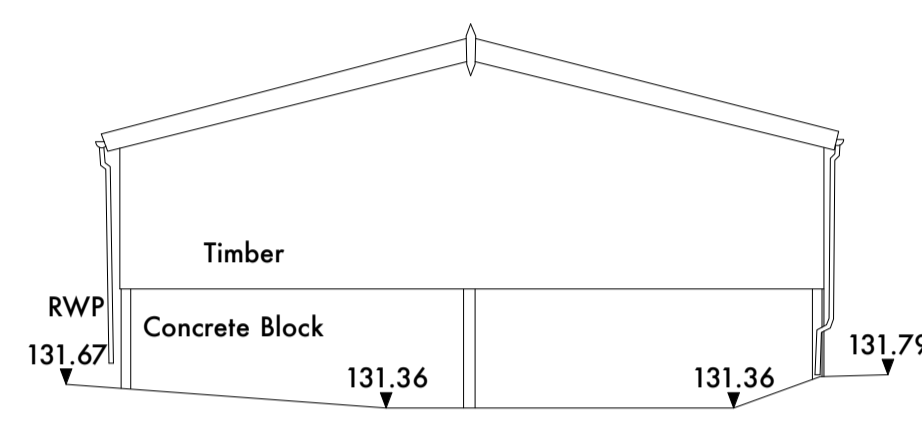


C South Elevation 1:100

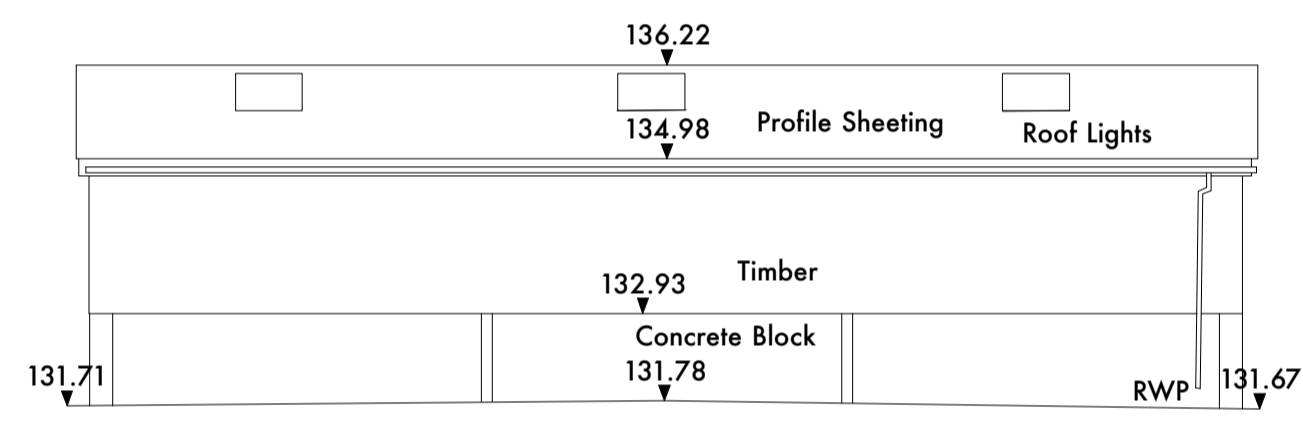

D West Elevation 1:100

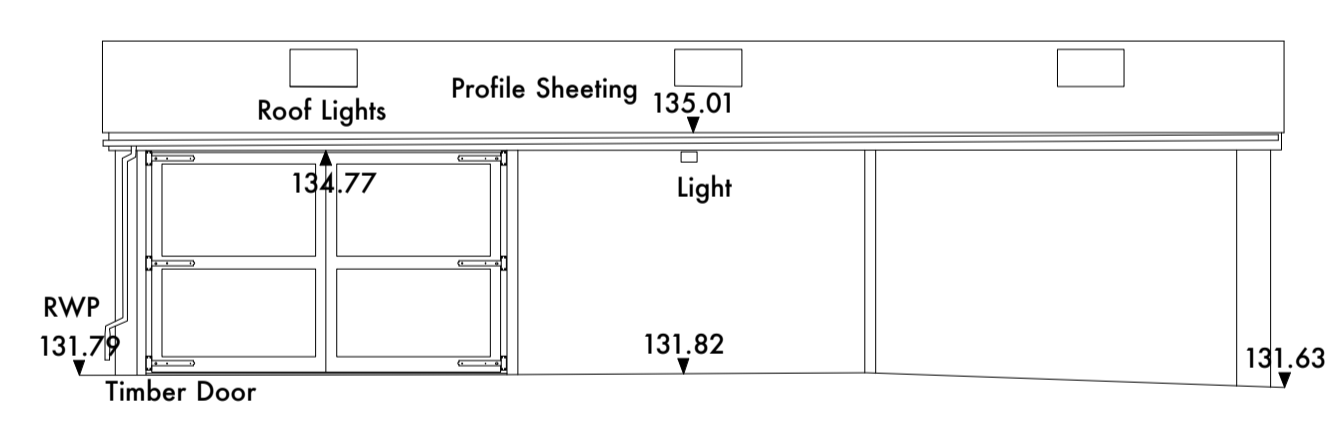

E East Elevation 1:100

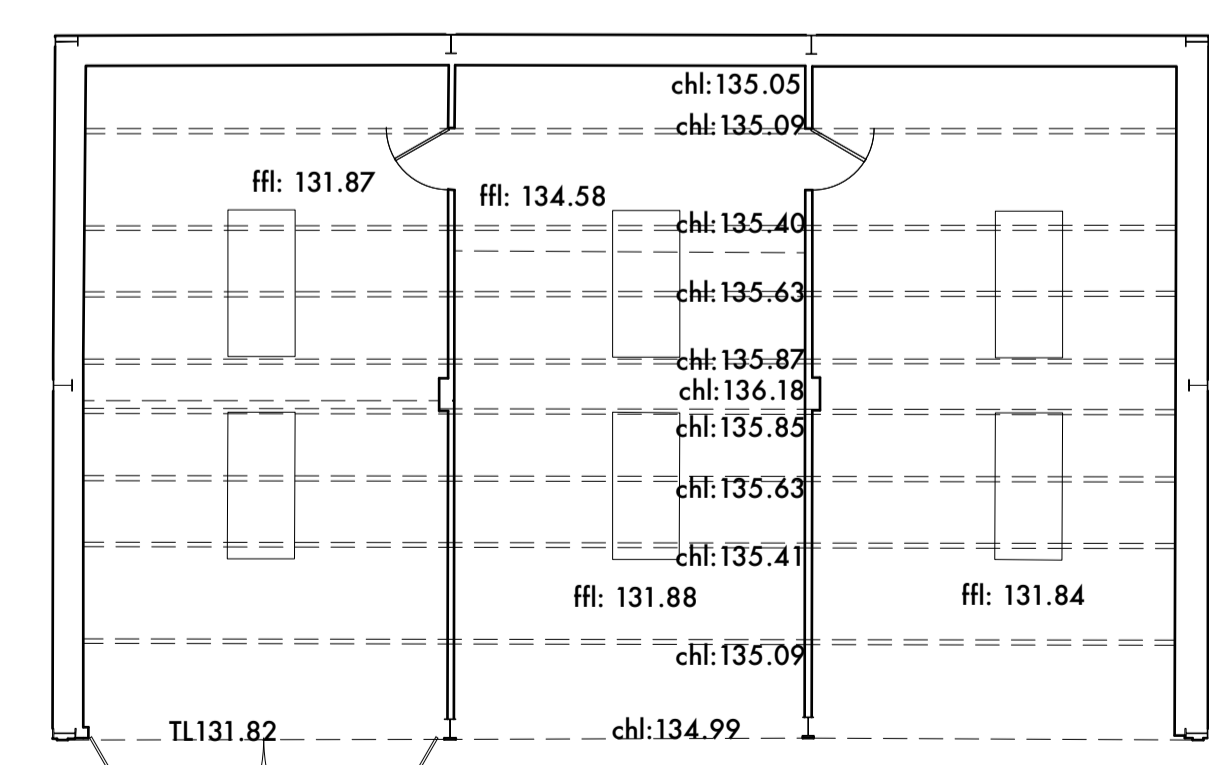

F Plan 1:100

**stanton andrews**  
architects

44 york street  
clitheroe  
BB7 2DL

t 01200 444490  
e mail@stantonandrews.co.uk  
w stantonandrews.co.uk

Moor Nook Barn, Clitheroe Road,  
Dutton PR3 2YS

Existing Barn  
Site, Plan and Elevation

drg.no. 1823/EX01 rev. -

drawn. ar date. May 2018 scale. 1:200/1:100 @ A1