






Front Elevation (East)

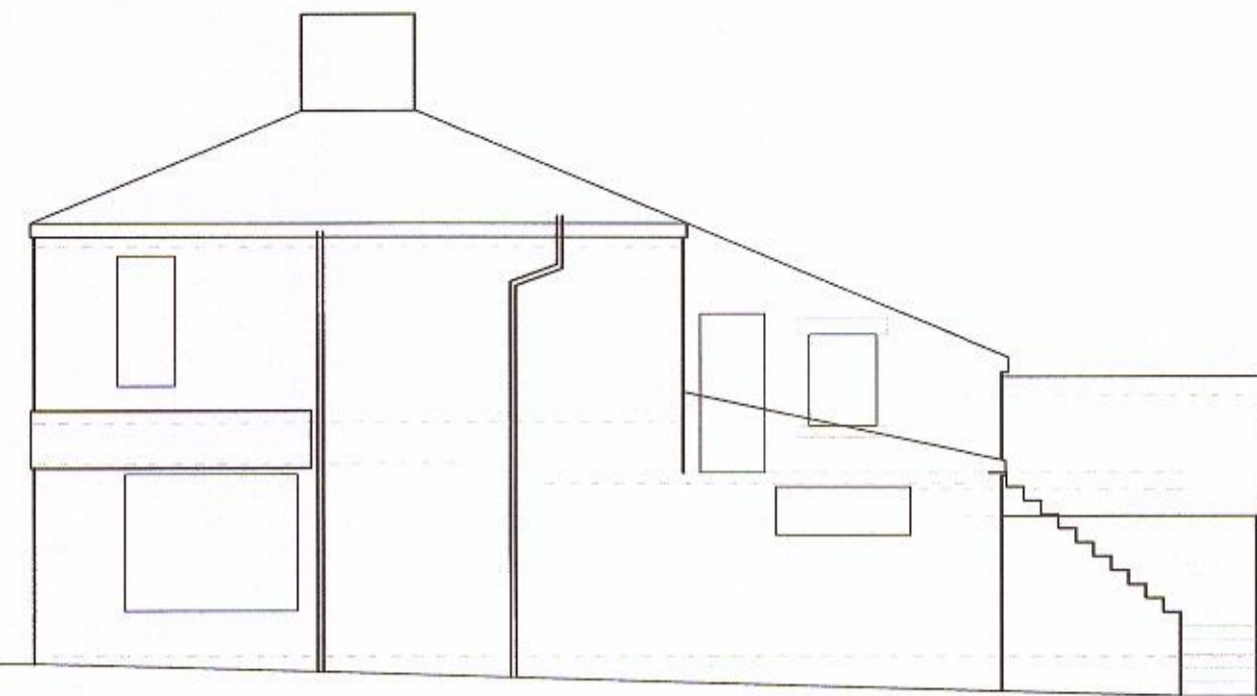


Side Elevation (North)

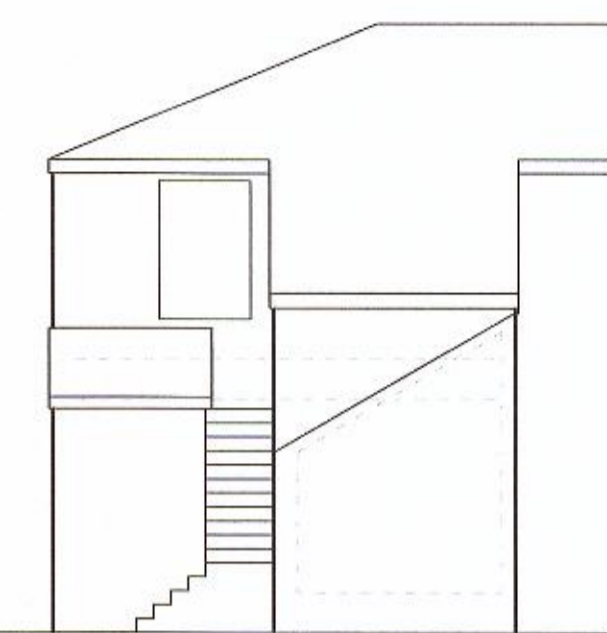


Rear Elevation (West)

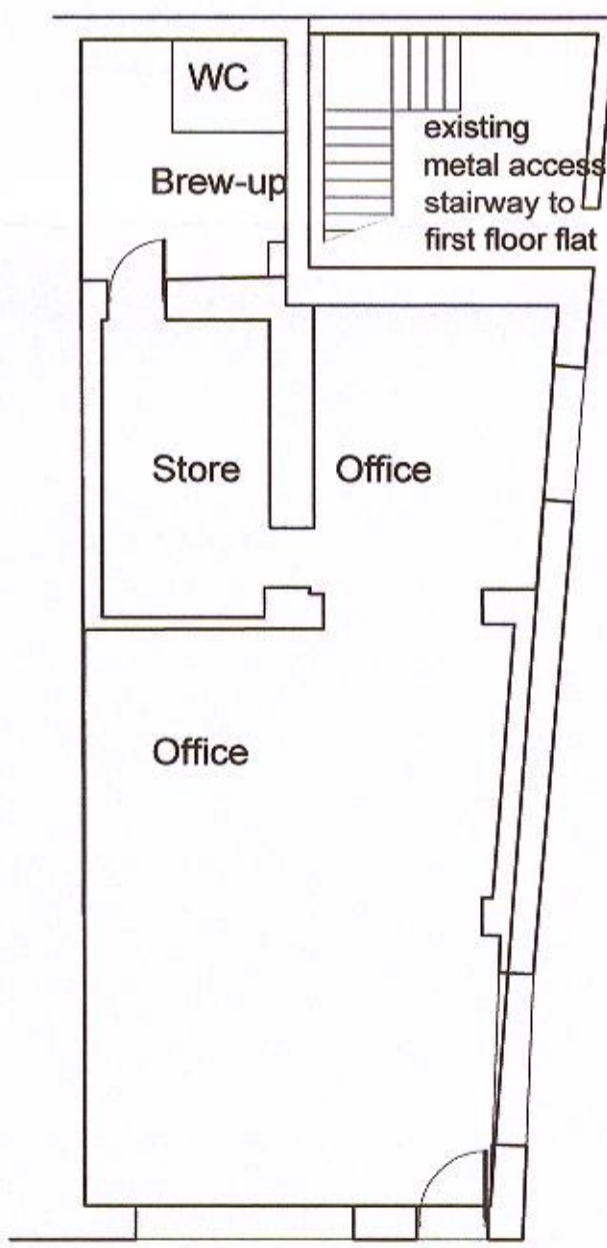

Ground Floor Plan

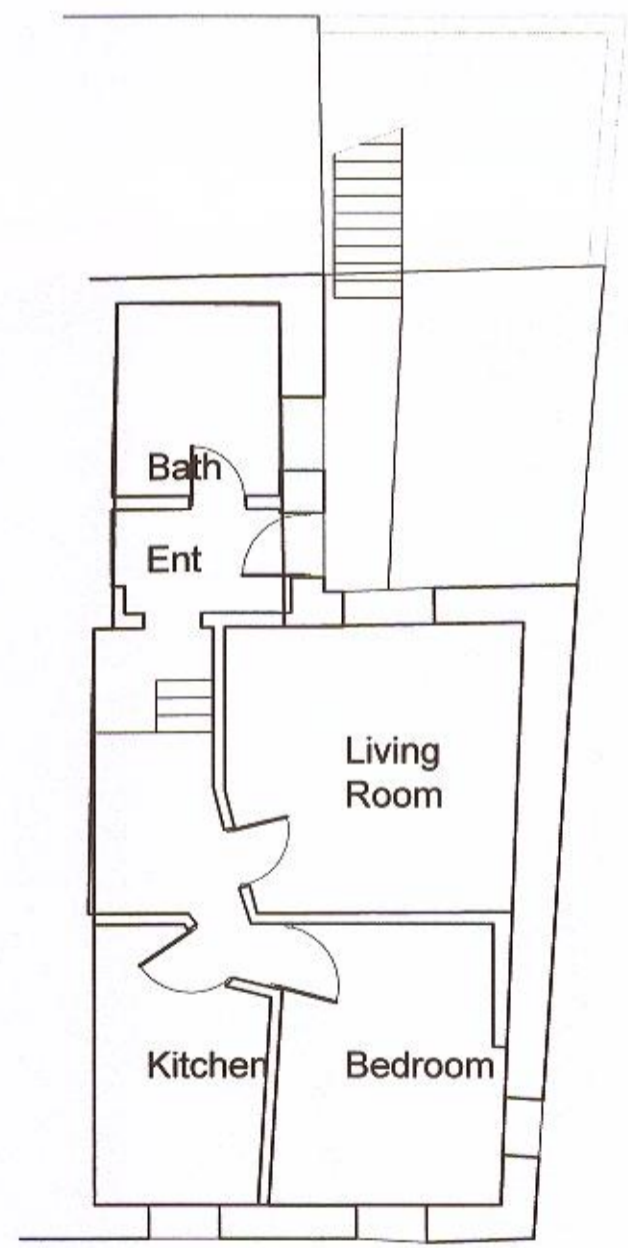


First Floor Plan

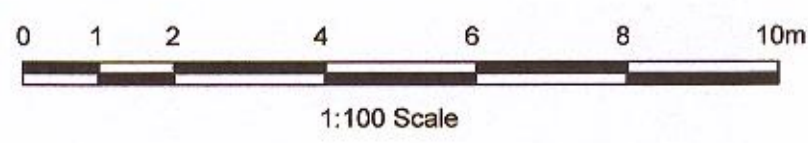


320181094P

Site Location Plan

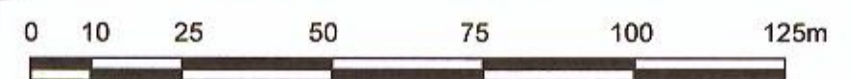

1:1250 Scale

Mr Delaney		
Travel Circle 54 Derby Road, Longridge		Scale 1:100 @ A2
Plans and Elevations as Existing		Drawn DME
www.psadesign.co.uk mail@psadesign.co.uk  PSA DESIGN engineering your environment CIVIL, STRUCTURAL, GEOTECHNICAL, TRANSPORT		Checked
		Approved
PSA Design The Old Bank House 6 Berry Lane, Longridge Preston, PR3 3JA Tel. 01772 786066 Fax. 01772 786265		Drwg No. A2928/PL01 Date Nov 2018
Rev.		.