


Side Elevation

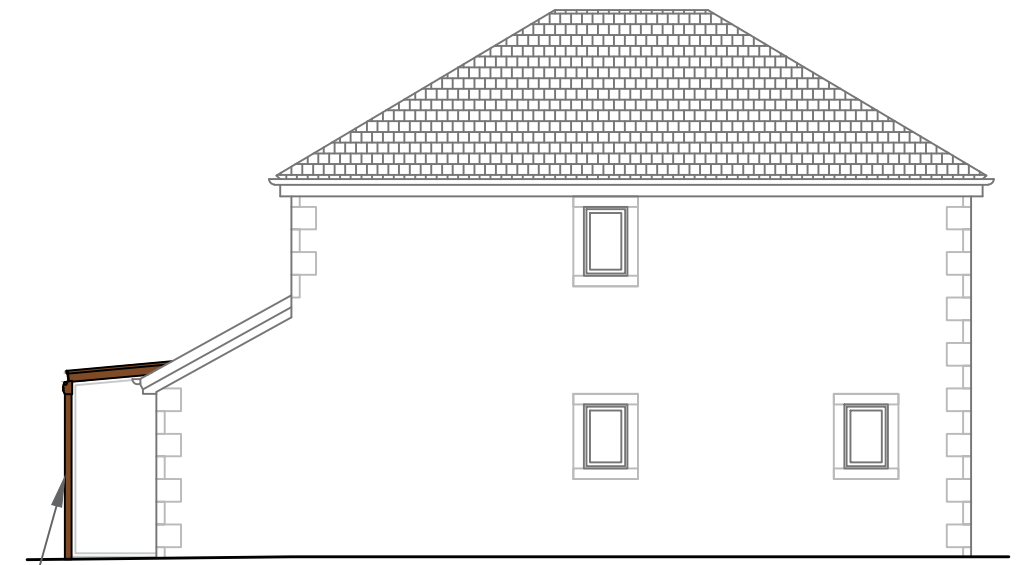


Rear Elevation



Side Elevation

Built in gutter system with drainage post on right-hand side

'Superlight' frameless 'Satin' obscured fixed glass panes on the left elevation

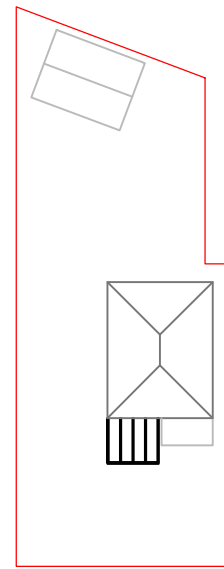


Roof Plan
1:500



Clear glass panes

Gutter

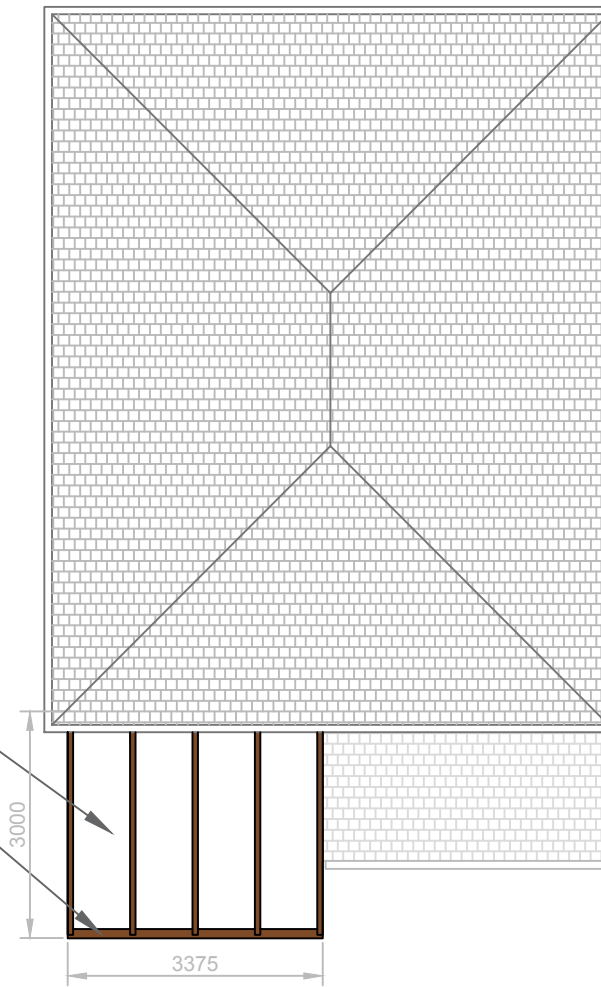

Roof Plan



Glass Canopy with clear laminated glass and aluminium powder coated posts and profiles in RAL 8003 'Clay Brown'

PL02 Proposed Elevations and Plan
1:100 @ A3

Mrs Louise Crichlow
3 Highfield Close
Longridge
Preston
Lancashire
PR3 3TF



32985