



WOODLAND HEDGEROW PLANTING TO REAR OF PLOTS 30,31/21-24 1:250
(revised planting to frontages to be detailed separately)

- External Surface Materials**
- Conservation textured 400x400mm paving
 - Colour - Silver grey
 - Regula Sella to define parking bays
 - Colour - Permanent grey
 - Warm grass
 - Dressed tarmac: Conservation hard edging
 - Regula Sella (Hemlocke board 90)
 - Colour - Permanent grey, Conservation kerb edging
 - Regula Sella (Hemlocke board 45)
 - Colour - Traditional Conservation kerb edging
 - Mixral textured sills (Stretcher board)
 - Colour - Silver grey, Conservation kerb edging
- Enclosures**
- 1.2m Cheshire estate railings
 - 1.2m Modern close board fence
 - 1.5m Modern close board fence
 - 1.8m Modern close board fence
 - 1.2 Stock Proof Fence
- Rearling Structures**
- Type A - Timber sleepers
 - Type B - Unlit
 - Type C - Reinforced Masonry

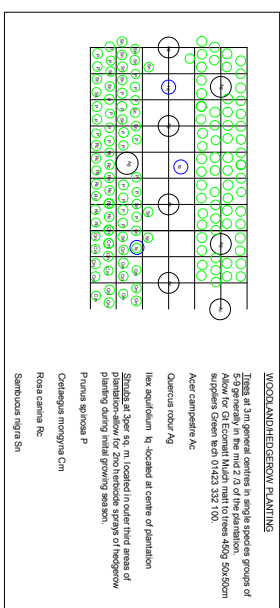

TYPICAL WOODLAND HEDGEROW PLANTING ARRANGEMENT 1:100

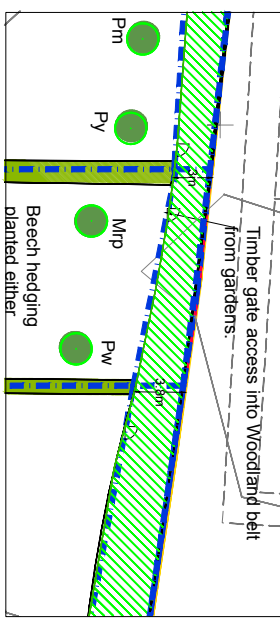

TYPICAL INTERNAL GARDEN ARRANGEMENT 1:250


Rev By / Note / Date

Rev	By	Note	Date
A		Addendum to planting arrangement and fencing along Woodland Boundary	10/12/2018

construction issue

Stephen Martlew Landscape Architecture
Unit 2, 28 Loom Street, Manchester, M4 6AN
Telephone: 0161 807 3228

DRAWING TITLE Woodland Planting Layout
DRAWING NO. 1707/101
PROJECT Winifred Road Hurst Green
CLIENT OPLUK
SCALE 1:250 @ A1
DATE November 2018
DRAWN PG
REVISION A
REVISION B
CHECKED SM