


AB	Air Brick
CH	Cable Height
CL	Cover Level
GU	Gully
MH	Man Hole
RWP	Rain Water Pipe
SVP	Soil Vent Pipe
TW	Top of Wall

Levels denoting edge of calligraphy are observed at optimal position of kerb).

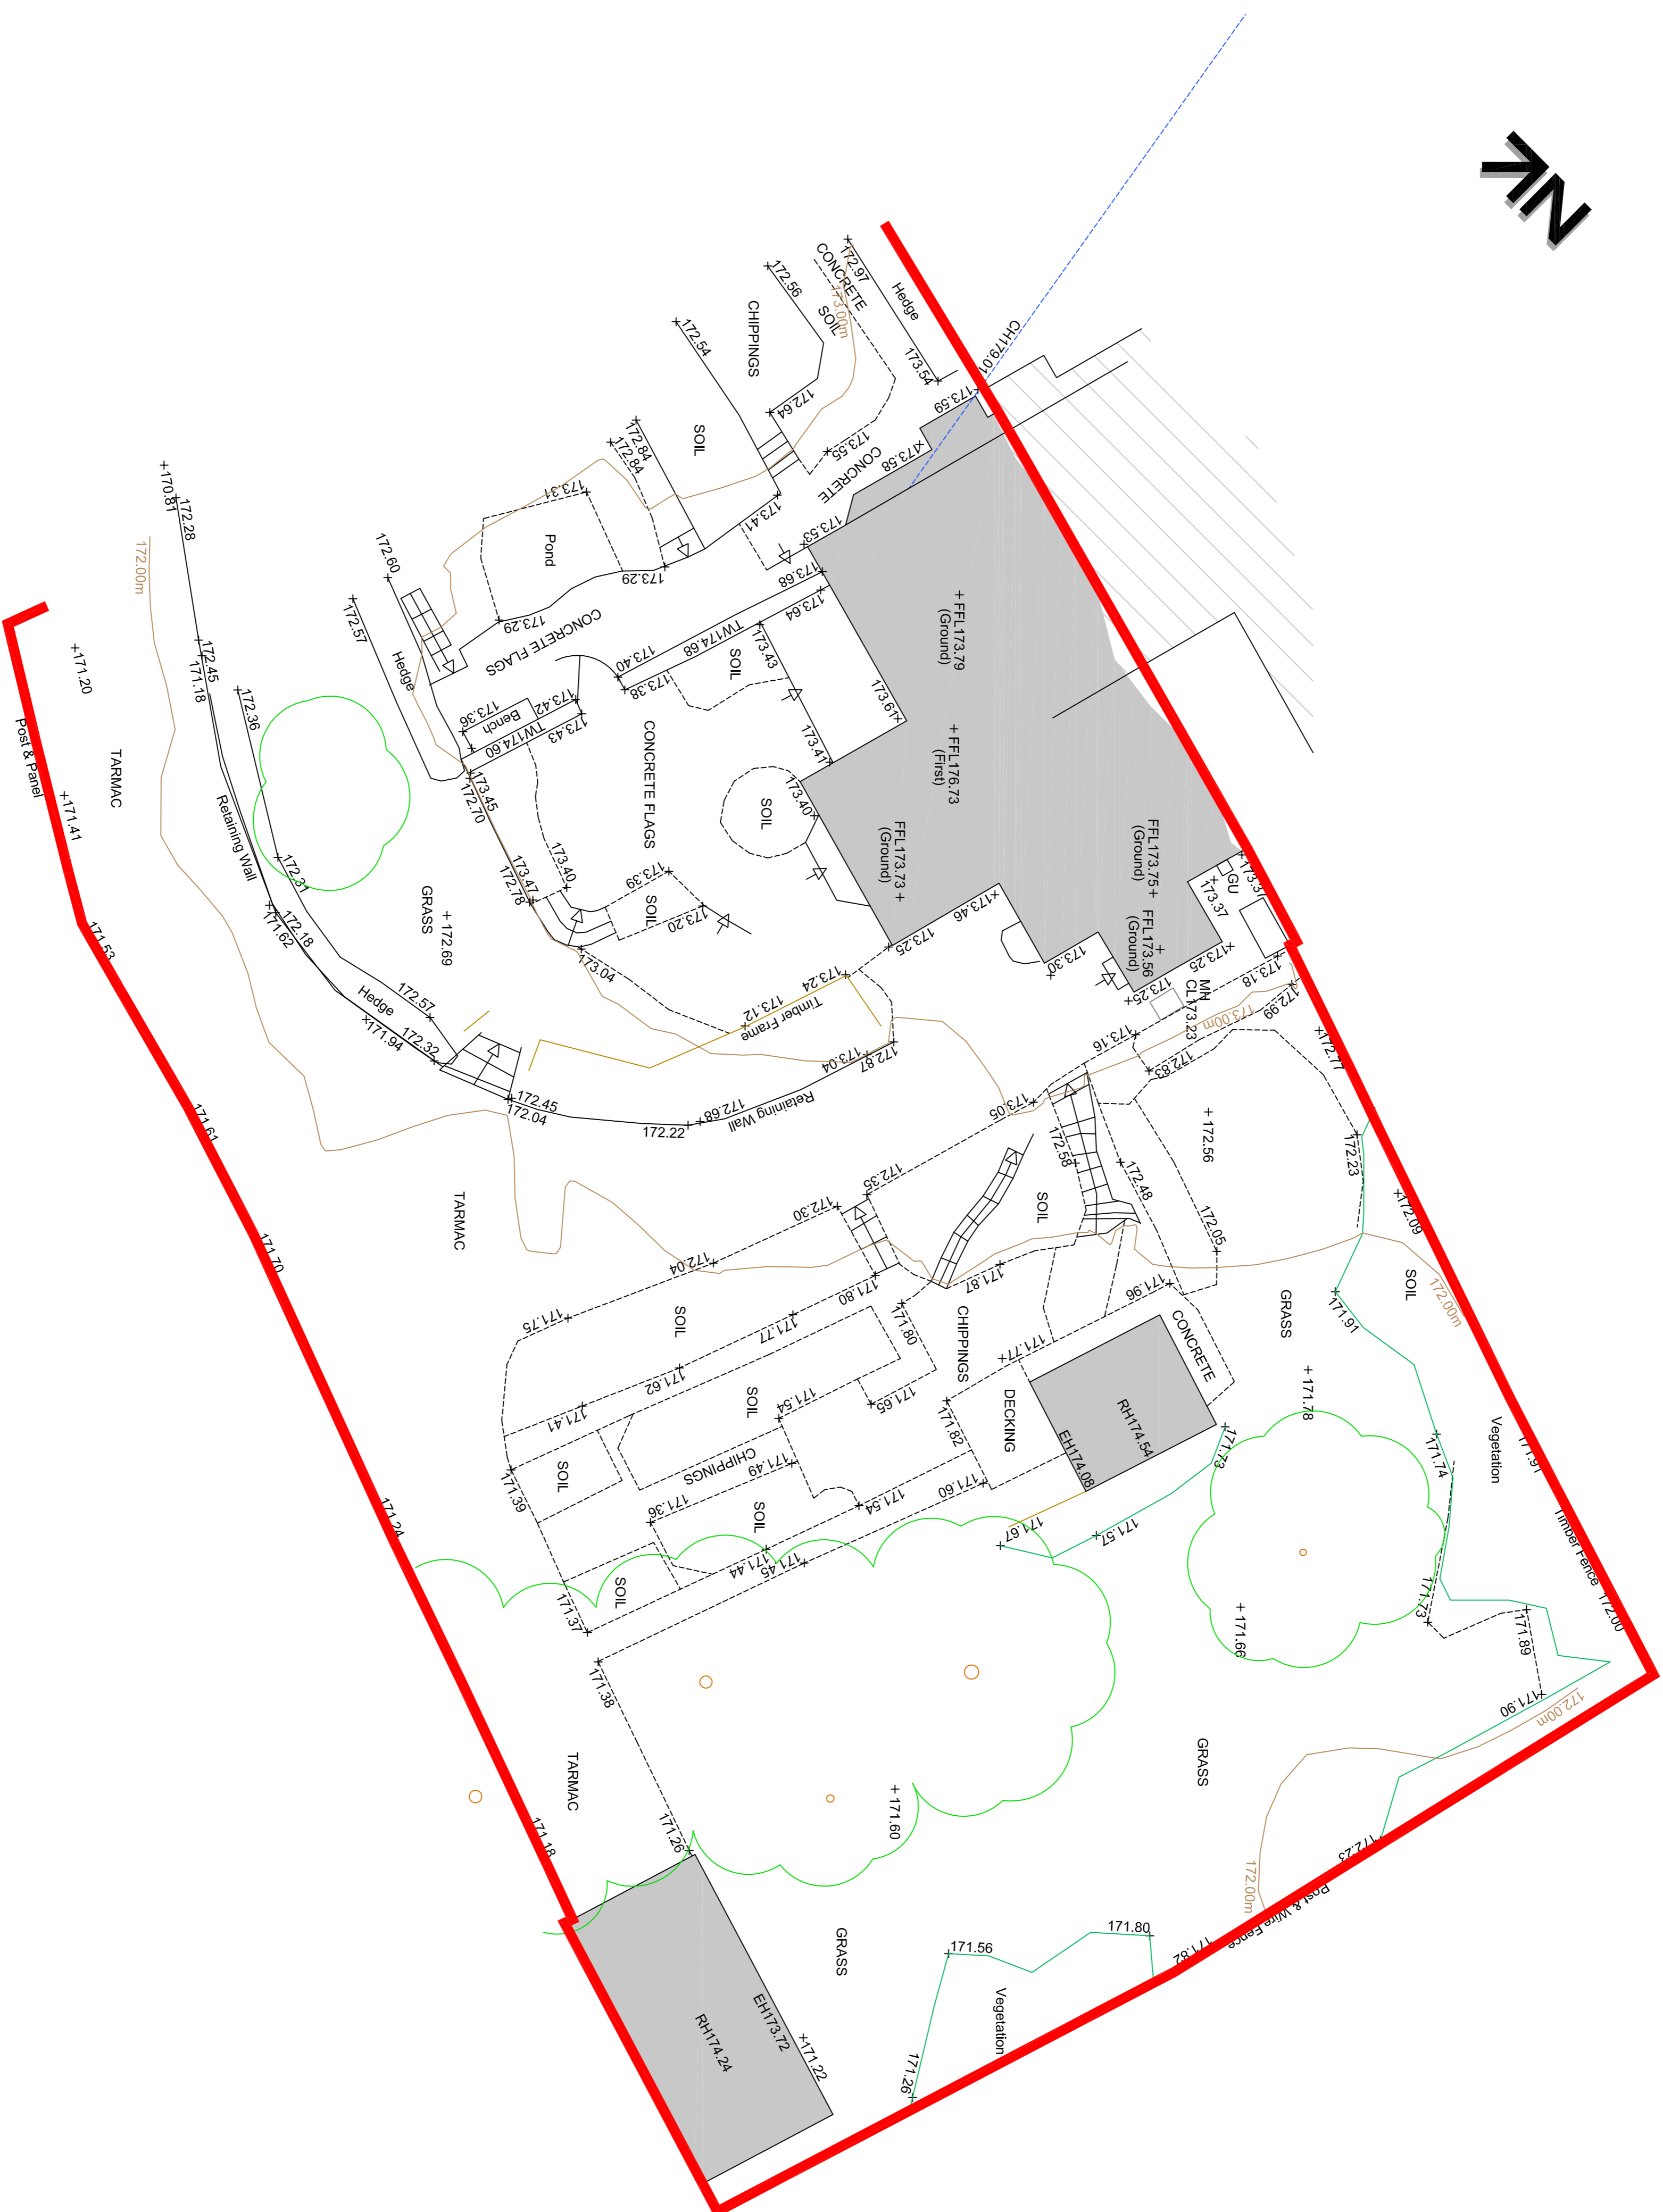

Drawing Title

1:100@A1	Sep 2018	LFG
----------	----------	-----



---