

S.J. Bialecki Limited
Building Surveyors


Drawing no 6002

Scale 1:100

Proposed Site Layout

Proposed
Residential Development
On Land At
Ribblesdale View
Chatburn

- Shrubbery
- Timber post and vertical boarded fence 170 m high
- 150 mm raised kerb to Network Rail
- proposed ground and floor levels

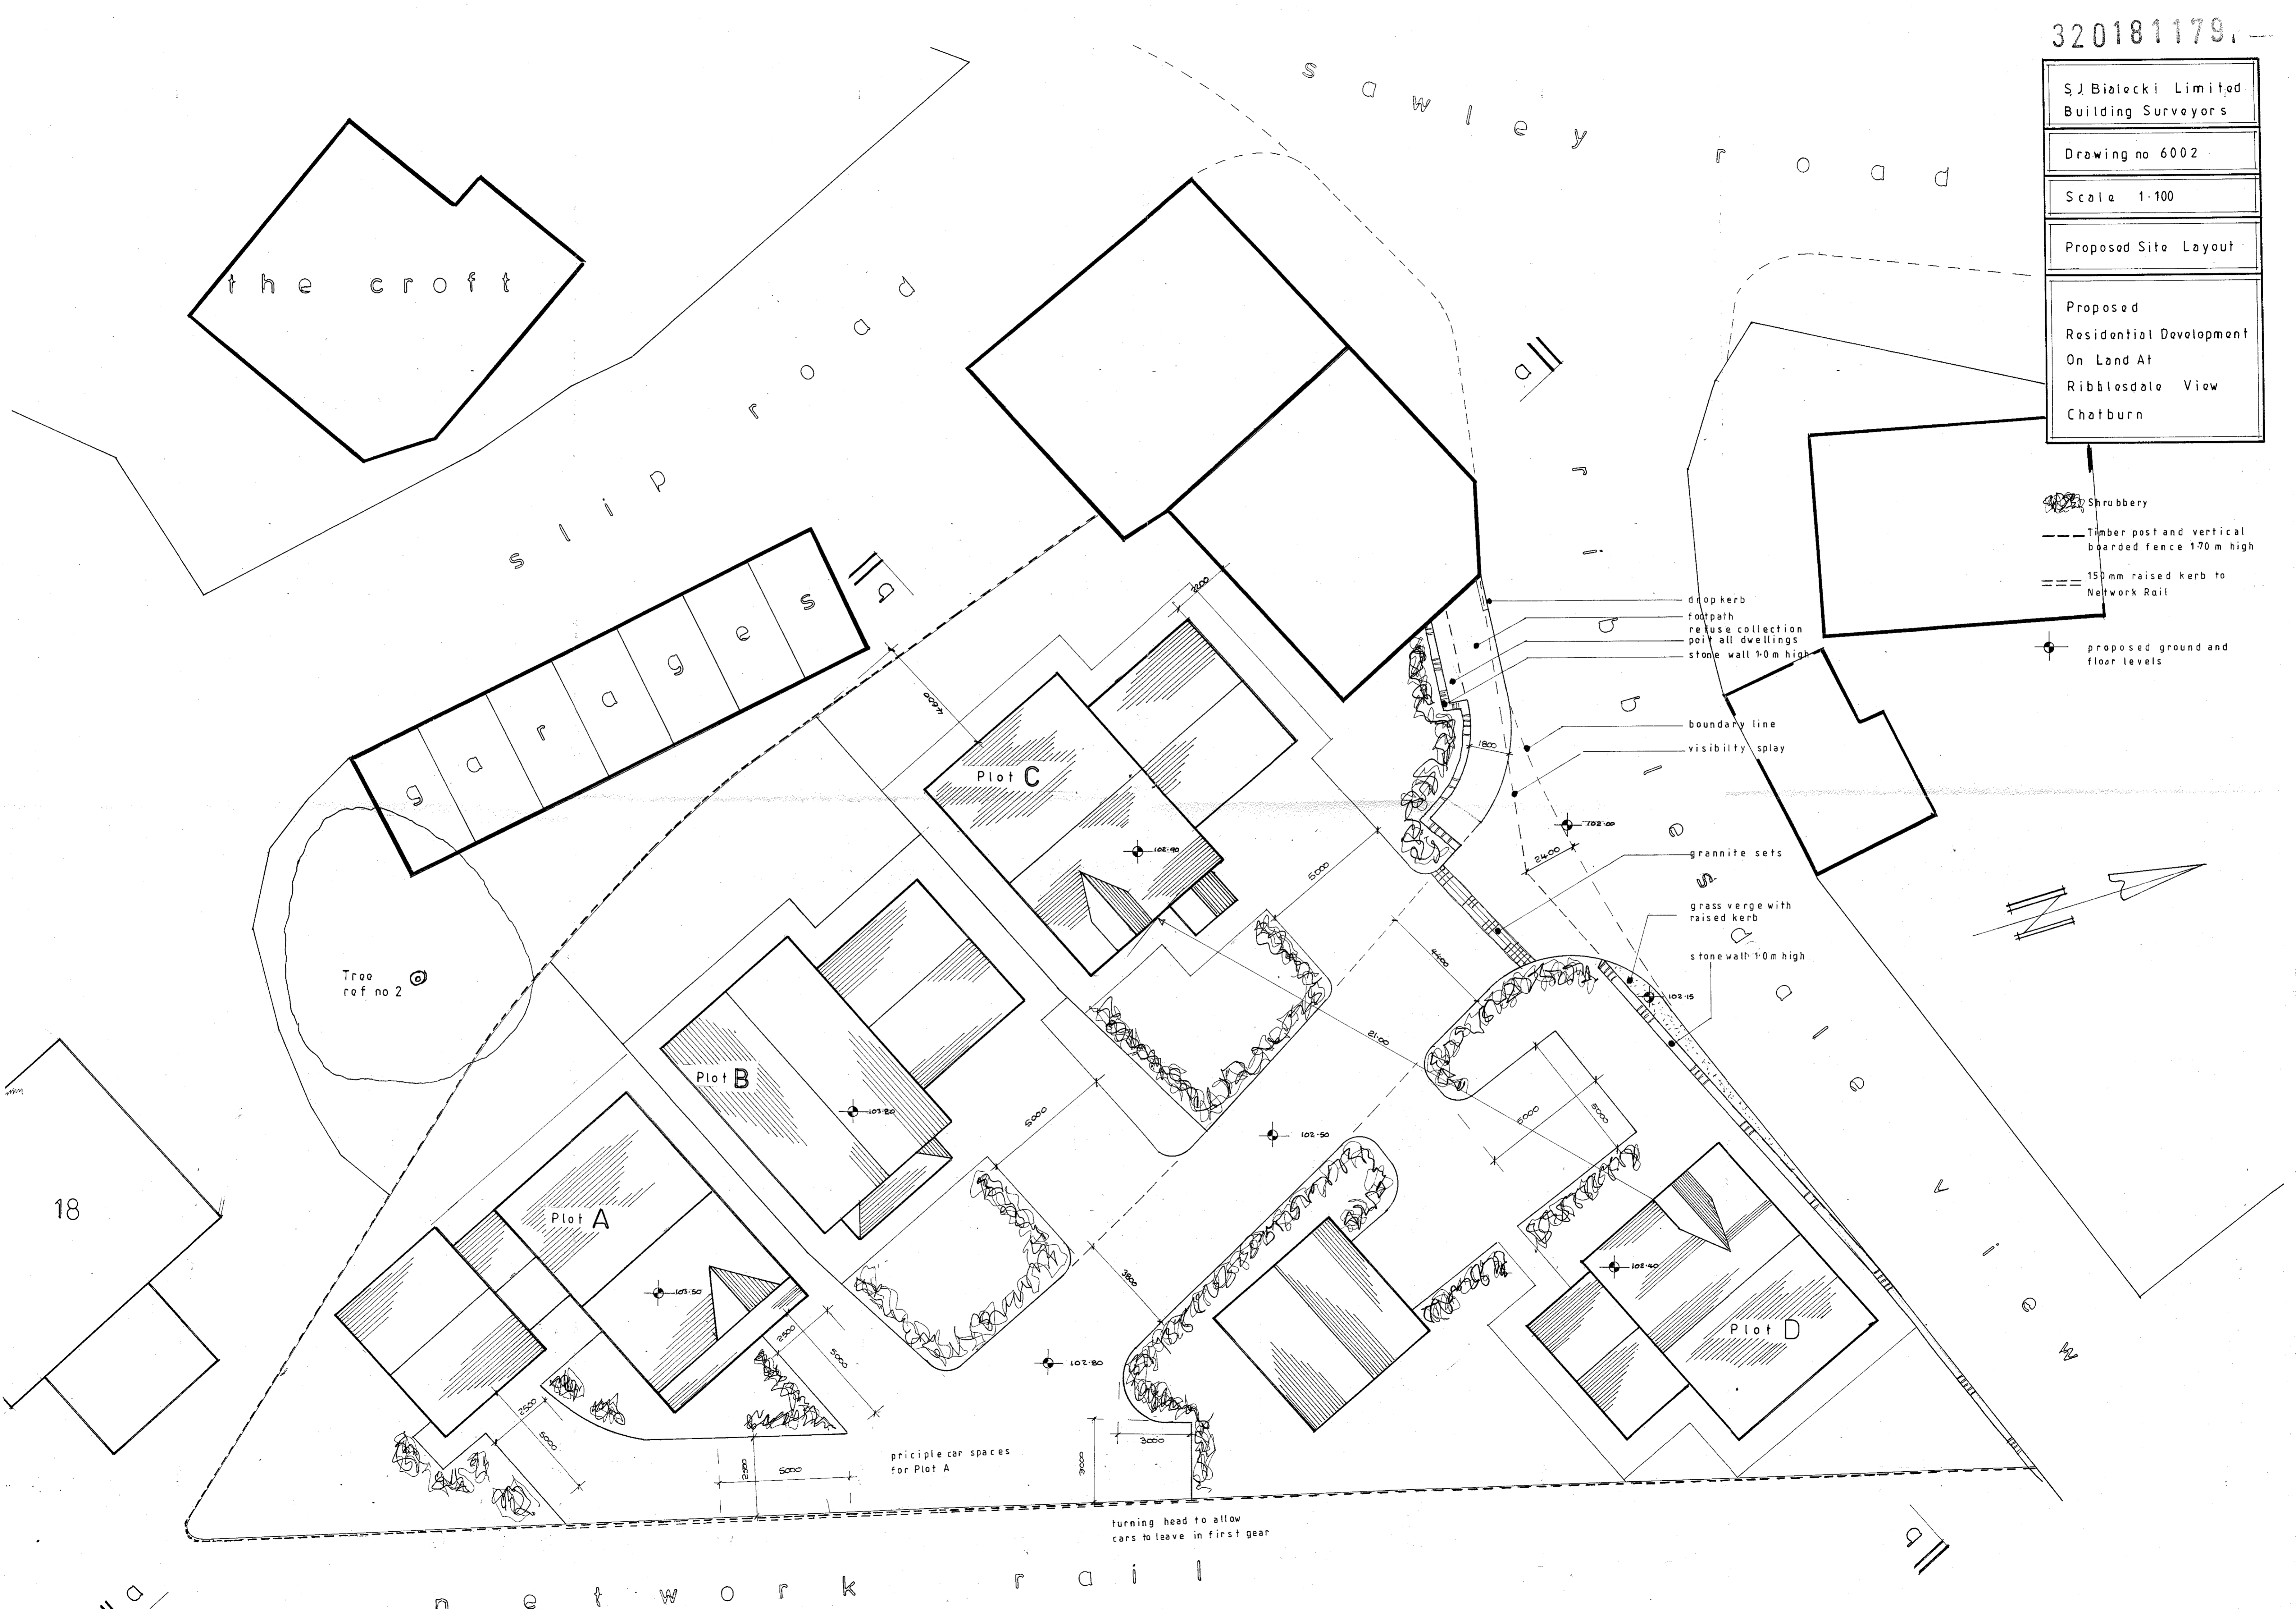

18

principle car spaces for Plot A

turning head to allow cars to leave in first gear