


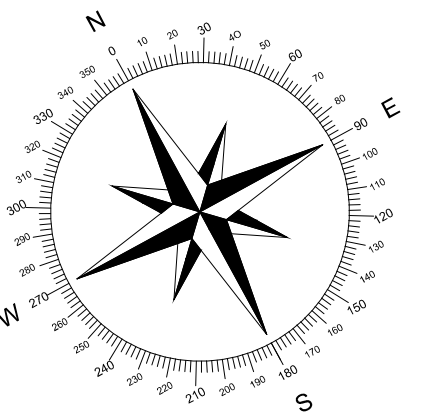

KEY

- IL 119.00 SURFACE WATER SEWER & INSPECTION CHAMBER
- RE 119.00 SURFACE WATER SEWER & RODDING EYE
- IL 119.00 FOUL WATER SEWER & INSPECTION CHAMBER
- IL 119.00 EXISTING FOUL WATER SEWER

- ACO PROPOSED ACO DRAIN
- G PROPOSED GULLY

LEGEND

- IL INVERT LEVEL
- RE RODDING EYE
- BO BACKDOP

NOTES

- WHERE THE DEPTH TO INVERT LEVEL IS A MAXIMUM OF 1.2M PRIVATE DRAINAGE CHAMBERS WILL BE A 475MM DIAMETER POLYPROPYLENE INSPECTION CHAMBER (PPIC).
- WHERE THE DEPTH TO INVERT LEVEL IS A MAXIMUM OF 3M PRIVATE DRAINAGE CHAMBERS WILL BE A 600MM DIAMETER HEPWORTH REDUCED ACCESS TELESCOPIC POLYPROPYLENE INSPECTION CHAMBER (PPIC).
- WHERE THE DEPTH TO INVERT LEVEL IS A MAXIMUM OF 5M PRIVATE DRAINAGE CHAMBERS WILL BE A 600MM DIAMETER HEPWORTH REDUCED ACCESS SEWER SYSTEM.
- WHERE CHAMBERS ARE SITED IN TRAFFICKED AREAS (DRIVEWAYS ETC) A D400 GRADE COVER MUST BE USED.
- PRIVATE DRAINAGE PIPES TO BE 100MM DIAMETER UNLESS STATED OTHERWISE.
- 100MM PRIVATE DRAINAGE PIPES TO BE HEPWORTH 'SUPERSLEVE HOUSEDRAIN' OR SIMILAR APPROVED.
- 150MM PRIVATE DRAINAGE PIPES TO BE HEPWORTH 'SUPERSLEVE 150' OR SIMILAR APPROVED.
- SVP, STACK, BIG AND RWP LOCATIONS ARE TO BE SET OUT FROM PERSIMMON HOMES HOUSE TYPE DRAWINGS. POSITIONS SHOWN ON EDGE PLOT DRAINAGE DESIGNS ARE TO BE CHECKED AND CONFIRMED PRIOR TO DRAINAGE WORKS COMMENCING.

P03 17.04.20	PRELIMINARY - Plot 22 revised	D.A	R.A
P02 21.02.20	PRELIMINARY - Plots 1 to 6 and 29 to 33 revised	D.A	R.A
P01 24.01.20	PRELIMINARY - Issued for information	D.A	R.A
Rev	Date	Description	By

EDGE
CONSULTING
ENGINEERS
www.edgece.com

Manchester . UK
3rd Floor, Cornovan Court,
12 Blackfriars Street,
Manchester, M3 5BQ,
United Kingdom

T: +44 (0) 161 834 1938
E: manchester@edgece.com

The concepts + information contained in this document are the copyright of EDGE Consulting Engineers. Use or copying of this document in whole or in part without the written permission of EDGE Consulting Engineers constitutes an infringement of copyright.

DO NOT SCALE DRAWINGS. IF IN DOUBT, ASK!

Project Name
**HAWTHORNE FARM
CLITHEROE**

Client
PERSIMMON HOMES

Designed
D.A

Drawn
D.A

Checked
R.A

Scale @ A1
1:250

Drawing Title
PLOT DRAINAGE

Project No.
19310

Drawing No.
19310-EDGE-XX-XX-DR-C-C2008

**PRELIMINARY
NOT FOR CONSTRUCTION**

Revision
P03