




Rev A: Overall dimensions added; Window added to En-suite for Plots 27 & 113 only; Windows add in hall and Bed 4 for plots 1 only. Gas meter & elec meter on front elevation removed. YC 08.03.19

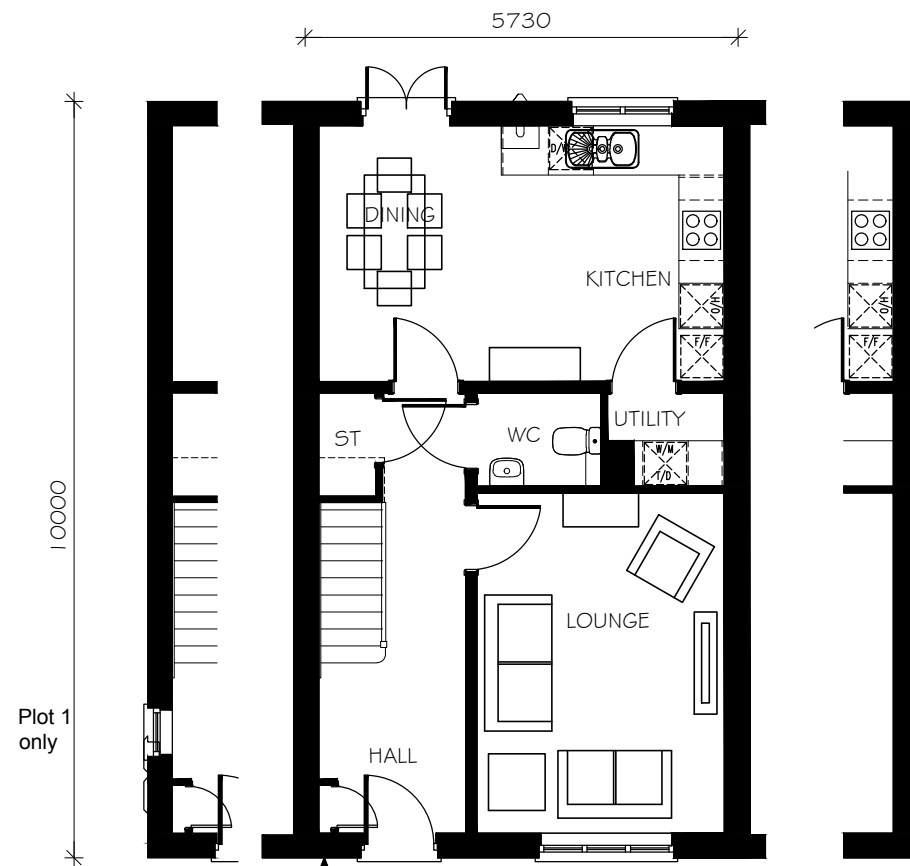

GROUND FLOOR PLAN

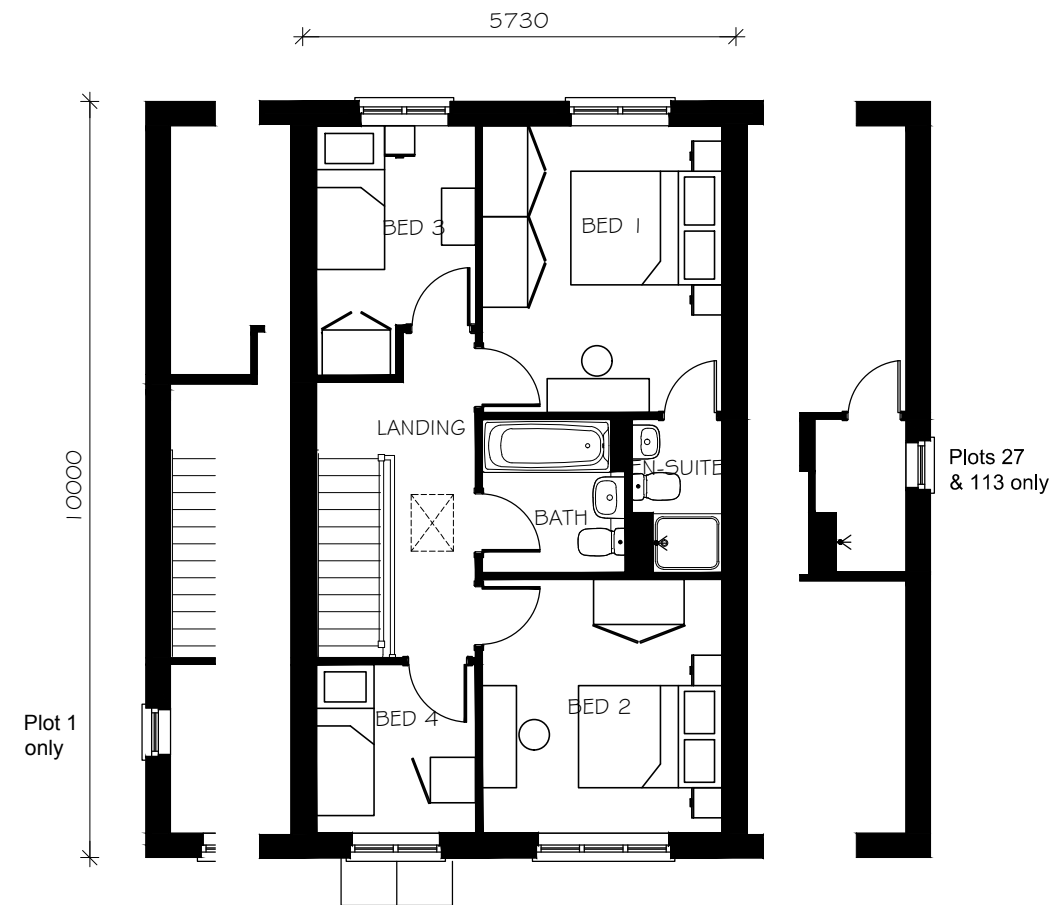

FIRST FLOOR PLAN

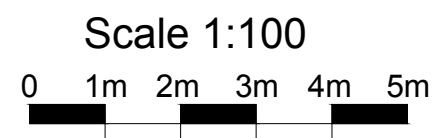

LYDFORD HOUSING RANGE ISSUE 7
4 BED
HOUSE PLANNING DRAWING

PA42/7/PL1 A

Taylor Wimpey