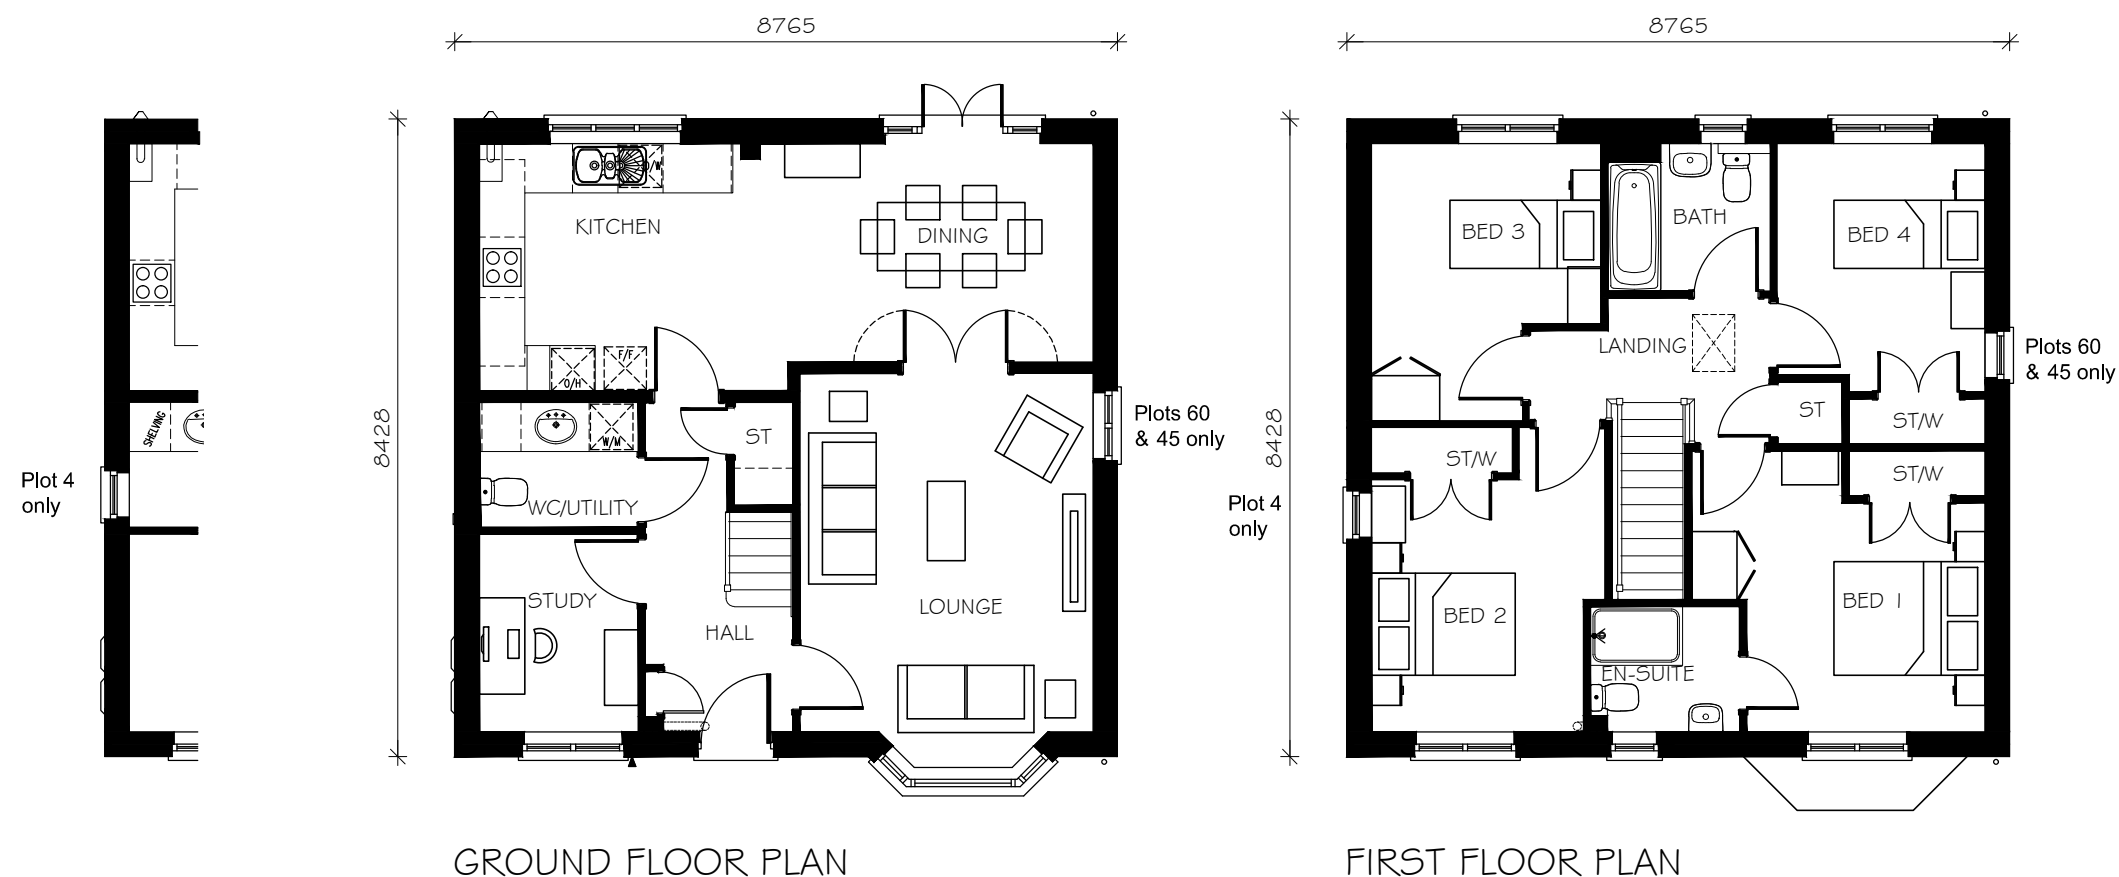


MANFORD
4 BED 6 PERSON
HOUSE

HOUSING RANGE ISSUE 7
PLANNING DRAWING

NA44/7/PL1 A

Taylor Wimpey