



Rev A: Band course added to front & side elevations. Stone cill removed from Kitchen Window. Unigas meter box & elec meter removed on front elevation; Ridge height dim added. YC 08.03.19




FRONT ELEVATION

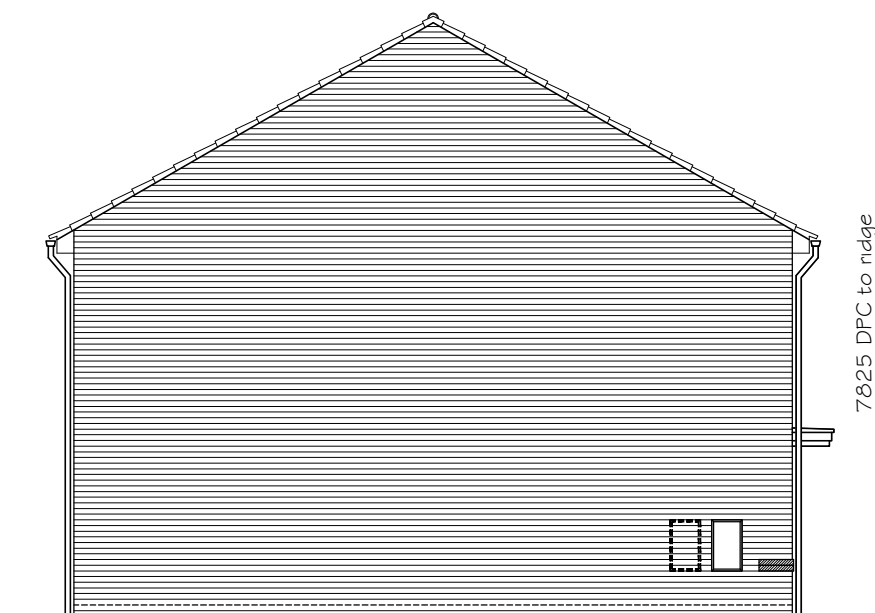

SIDE ELEVATION

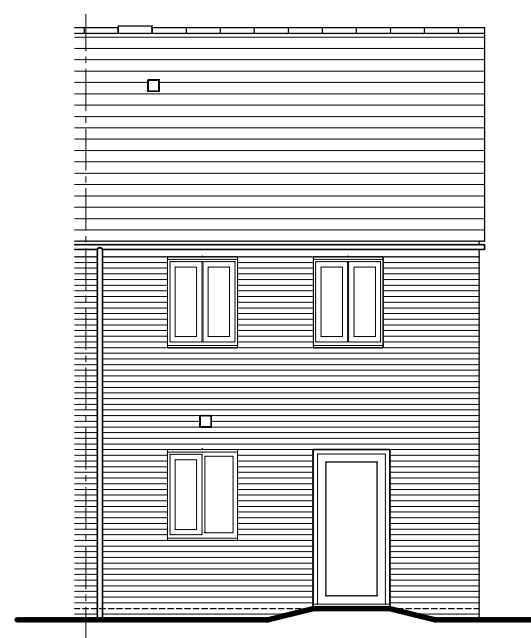

REAR ELEVATION

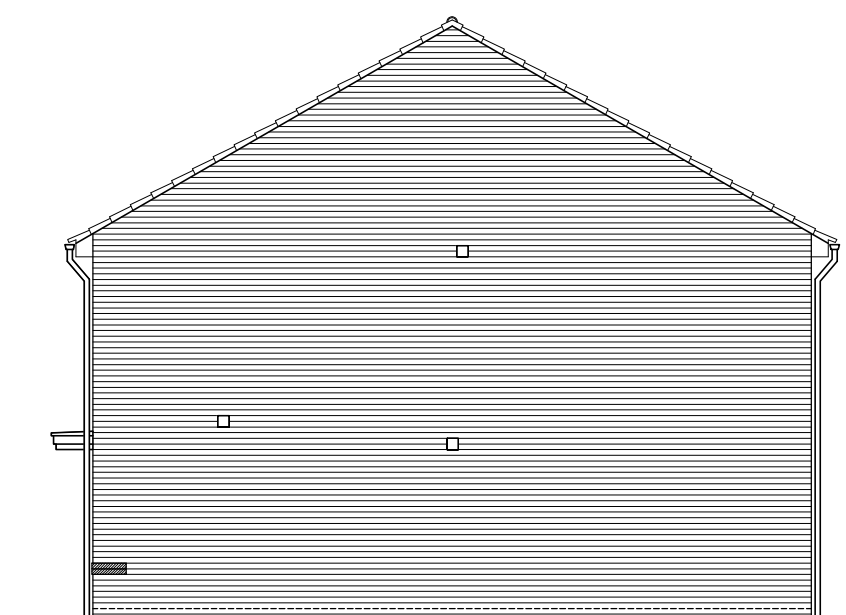

SIDE ELEVATION

Scale 1:100
0 1m 2m 3m 4m 5m

AA31
3 BED
HOUSE

HOUSING RANGE ISSUE 7
PLANNING DRAWING

AA31/7/PL2 A

Taylor
Wimpey