

KEY



EXISTING TREE
TO BE RETAINED



PROPOSED TREE PLANTING




HEDGE PLANTING



ORNAMENTAL
SHRUB PLANTING



CLIMBERS

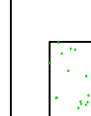

TURF
(CLOSE MOWN)



WILDFLOWER MIX

Plant Schedule

Trees	Abbreviation	Species	Specification	Height	Girth	Pot Size	Density	Number of Plants
AC	Acer	Acer capillipes	350-425cm	12-14cm	Heavy Standard	3x B	12 No.	
ACE	Acer	Acer campestre	350-425cm	12-14cm	Heavy Standard	3x B	5 No.	
AG	Alnus	Alnus glutinosa	350-425cm	12-14cm	Heavy Standard	3x B	7 No.	
BJ	Betula	Betula utilis jacquemontii	350-425cm	12-14cm	Heavy Standard	3x B	14 No.	
BP	Betula	Betula pendula	350-425cm	12-14cm	Heavy Standard	3x B	16 No.	
CBF	Carpinus	Carpinus betulus 'Fastigiata'	350-425cm	12-14cm	Heavy Standard	3x B	16 No.	
CT	Malus	Malus tschonoskii	350-425cm	12-14cm	Heavy Standard	3x B	9 No.	
PC	Pyrus	Pyrus calleryana 'Chanticleer'	300-350cm	12-14cm	Heavy Standard	3x B	16 No.	
PP	Punus	Punus padus	350-425cm	12-14cm	Heavy Standard	3x B	3 No.	
SA	Sorbus	Sorbus aucuparia	350-425cm	12-14cm	Heavy Standard	3x B	23 No.	
SAR	Sorbus	Sorbus aria	350-425cm	12-14cm	Heavy Standard	3x B	9 No.	
SAS	Sorbus	Sorbus aucup. 'Sheenwater Seedling'	350-425cm	12-14cm	Heavy Standard	3x B	12 No.	
TG	Tilia	Tilia cordata	350-425cm	12-14cm	Heavy Standard	3x B	11 No.	
TCG	Tilia	Tilia cordata 'Greenspire'	350-425cm	12-14cm	Heavy Standard	3x B	6 No.	
Plant SIZE= B-Bareroot, RB-Roadside, C-Container, L-Litre								Total: 161 No.

Shrubs	Abbreviation	Species	Specification	Height	Pot Size	Density	Number of Plants
AJV	Aucuba	Aucuba japonica 'Variegata'	40-60cm SL	4mm	119 No.		
BT	Berberis	Berberis thunbergii 'Atropurpurea Nana'	30-40cm SL	6mm	117 No.		
CAB	Ceanothus	Ceanothus 'Autumnal Blue'	40-60cm SL	4mm	114 No.		
CAF	Carex	Carex flageoletii	2L	6mm	211 No.		
CE	Ceanothus	Ceanothus thyrsiflorus repens	20-30cm SL	6mm	158 No.		
CHT	Choisya	Choisya ternata	40-60cm SL	4mm	103 No.		
CSB	Cornus	Cornus alba 'Sibirica'	60-80cm SL	4mm	93 No.		
CS	Choisya	Choisya ternata Sundlandia	6mm	251 No.			
CVG	Calluna	Calluna vulgaris 'Gold Haze'	30-40cm SL	10mm	113 No.		
EEG	Euonymus	Euonymus fortunei 'Emerald 'n' Gold'	20-30cm SL	6mm	182 No.		
EJA	Euonymus	Euonymus japonicus 'Ovalis Aureus'	30-40cm SL	3mm	92 No.		
ERF	Escallonia	Escallonia 'Red Elf'	40-60cm SL	4mm	125 No.		
EUEG	Euonymus	Euonymus fortunei 'Emerald Gaiety'	20-30cm SL	4mm	86 No.		
HG	Hebe	Hebe 'Green Globe'	30-40cm SL	6mm	98 No.		
HMT	Hypocoon	Hypocoon x moseianum 'Tricolor'	30-40cm SL	6mm	135 No.		
HMW	Hebe	Hebe 'Mrs Winder'	30-40cm SL	6mm	88 No.		
HRE	Hebe	Hebe albicans 'Red Edge'	30-40cm SL	6mm	78 No.		
JHG	Juniperus	Juniperus horizontalis 'Glauca'	30-40cm SL	6mm	125 No.		
LMU	Lavandula	Lavandula angustifolia 'Munstead'	30-40cm SL	3mm	80 No.		
MAP	Manisotia	Manisotia aquifolium 'Apollo'	30-40cm SL	5mm	195 No.		
MC	Manisotia	Manisotia media 'Charity'	60-80cm SL	4mm	55 No.		
PAB	Potentilla	Potentilla fruticosa 'Abbotswood'	30-40cm SL	6mm	79 No.		
PE	Potentilla	Potentilla fruticosa 'Elizabeth'	30-40cm SL	6mm	134 No.		
PFF	Pieris	Pieris 'Forest Flame'	40-60cm SL	4mm	160 No.		
PLO	Prunus	Prunus laurocerasus 'Otto Luyken'	60-80cm SL	4mm	161 No.		
PR	Potentilla	Potentilla fruticosa 'Red Ace'	30-40cm SL	6mm	29 No.		
PRR	Phloxia	Phloxia x fraseri 'Red Robin'	60-80cm SL	4mm	54 No.		
RMG	Rosa	Rosa 'Red Max Graf'	30-40cm SL	6mm	179 No.		
SJA	Spiraea	Spiraea japonica 'Anthony Waterer'	30-40cm SL	6mm	112 No.		
SKJ	Skimmia	Skimmia japonica	30-40cm SL	6mm	358 No.		
SS	Senecio	Senecio 'Sunshine'	30-40cm SL	6mm	217 No.		
VTE	Viburnum	Viburnum tinus 'Eve Price'	40-60cm SL	4mm	92 No.		
Total: 4204 No.							

Climbers								
Abbreviation	Species	Specification	Height	Pot Size	Notes	Density	Number of Plants	
CLT	Clematis tangutica	Ready trained on trellis	60-80cm	5L		Counted	15 No.	
HNG	Hedera helix 'Glacier'	Ready trained on trellis	60-80cm	5L		Counted	32 No.	
HYDPE	Hydrangea petiolaris	Ready trained on trellis	60-80cm	5L		Counted	37 No.	
							Total :84 No.	

Hedges	Abbreviation	Species	Specification	Height	Pot Size	Density	Number of Plants
BS	Buxus	Buxus sempervirens	Double staggered row	30-40cm	6m	692 No.	
CAR	Carpinus	Carpinus betulus	Double staggered row	60-80cm	B	6211 No.	
CB	Carpinus	Carpinus betulus	Double staggered row	100-125cm	B	608 No.	
HCT	Hebe	Hebe 'Carl Teschner'	Double staggered row	25-30cm	SL	6m	
Total: 10306 No.							

WILDFLOWER SEED - To be sown at a rate of 1.5g/M²
EW1F - Wildflowers for woodland Mixture
Available from Emorsgate Seeds Tel: 01553 828 029 or similar approved.

