
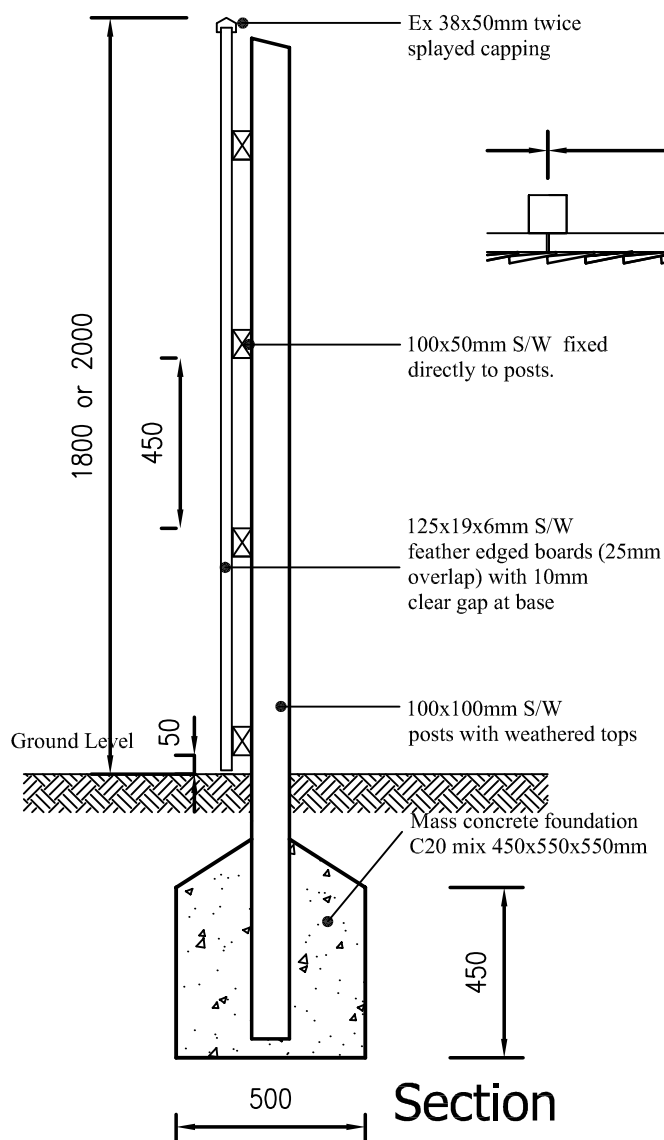
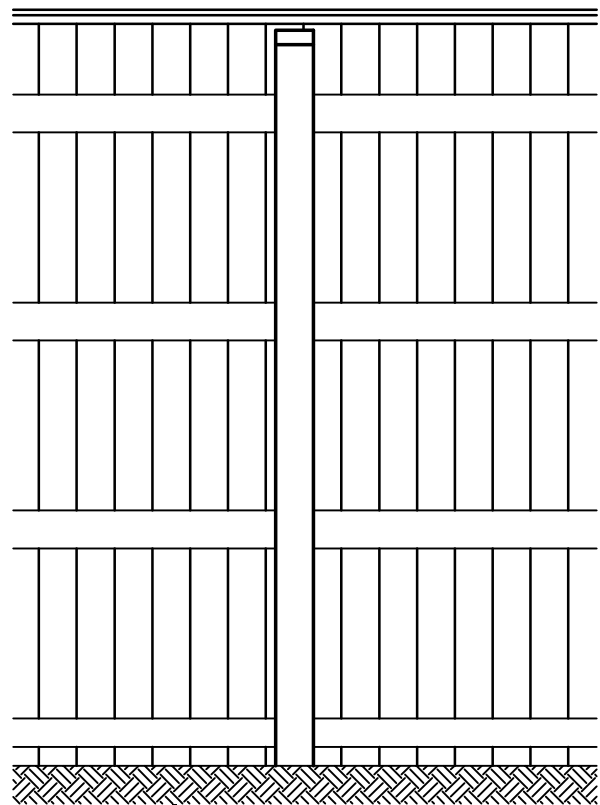


SF16 - 1.8 - 2.0m Acoustic Fence

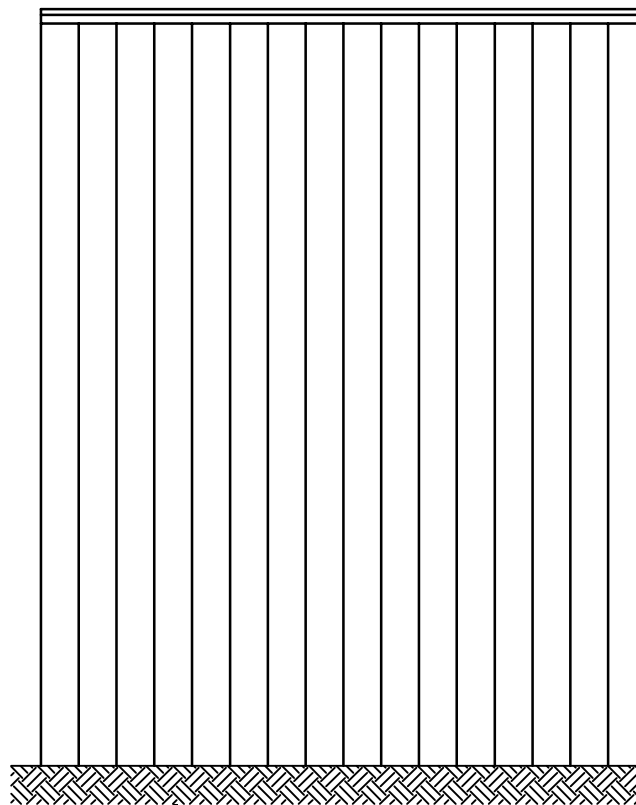


Ex 38x50mm twice
splayed capping

100x50mm S/W fixed
directly to posts.

125x19x6mm S/W
feather edged boards (25mm
overlap) with 10mm
clear gap at base

100x100mm S/W
posts with weathered tops

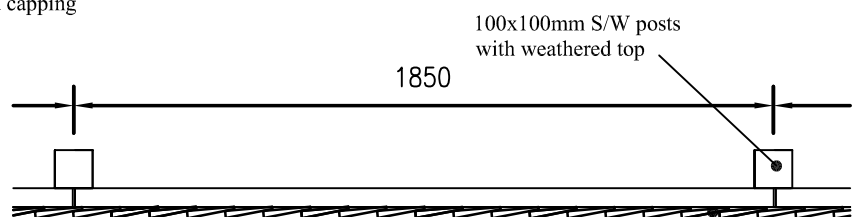

100x100mm S/W posts
with weathered top

125x19x6mm S/W
feather edged boards (25mm
overlap) with 10mm
clear gap at base

All timbers to be pressure
impregnated with suitable
preservative

Taylor Wimpey

Title:
Regional Standard Details
1.8 - 2.0m High
Acoustic Fence

Dwg No: SF 16 .

Scale: 1 : 20 @ A4 Date: 05/10/12

Dwn By: TOWNW Chk By:

Taylor Wimpey North West
Taylor Woodrow House, The Bescars, Worthing Road,
Bitchwood, Worthing, Chichester PO13 9GU
Tel 01902 849 500 Fax 01902 849 501
www.taylorwimpey.com