



NOTES  
THIS DRAWING IS TO BE READ IN CONJUNCTION WITH ALL OTHER DRAWINGS FOR THIS PROJECT.  
ALL LEVELS AND DIMENSIONS ARE TO BE CHECKED ON SITE BY THE CONTRACTOR, PRIOR TO PLACING ORDERS OR COMMENCING ANY OF THE RELEVANT WORKS.  
ALL DIMENSIONS ARE IN MILLIMETRES UNLESS STATED OTHERWISE.  
ANY DISCREPANCIES BETWEEN THE INFORMATION SHOWN ON THE PLAN AND THAT FOUND ON SITE ARE TO BE REPORTED TO THE DESIGNER IMMEDIATELY.

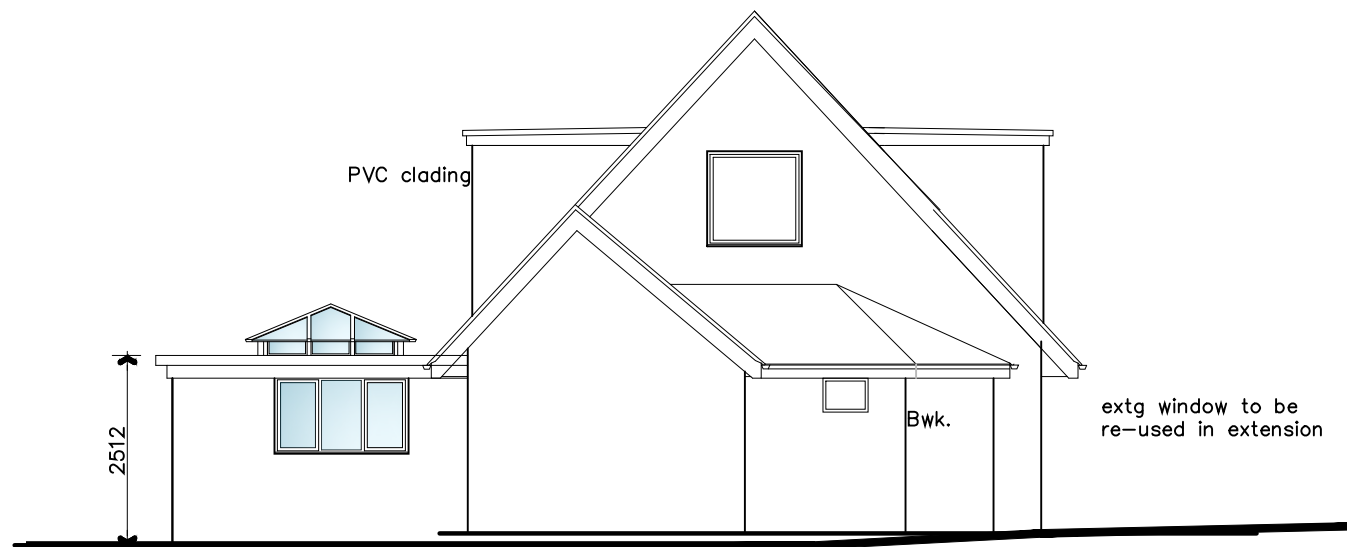

North West Elevation

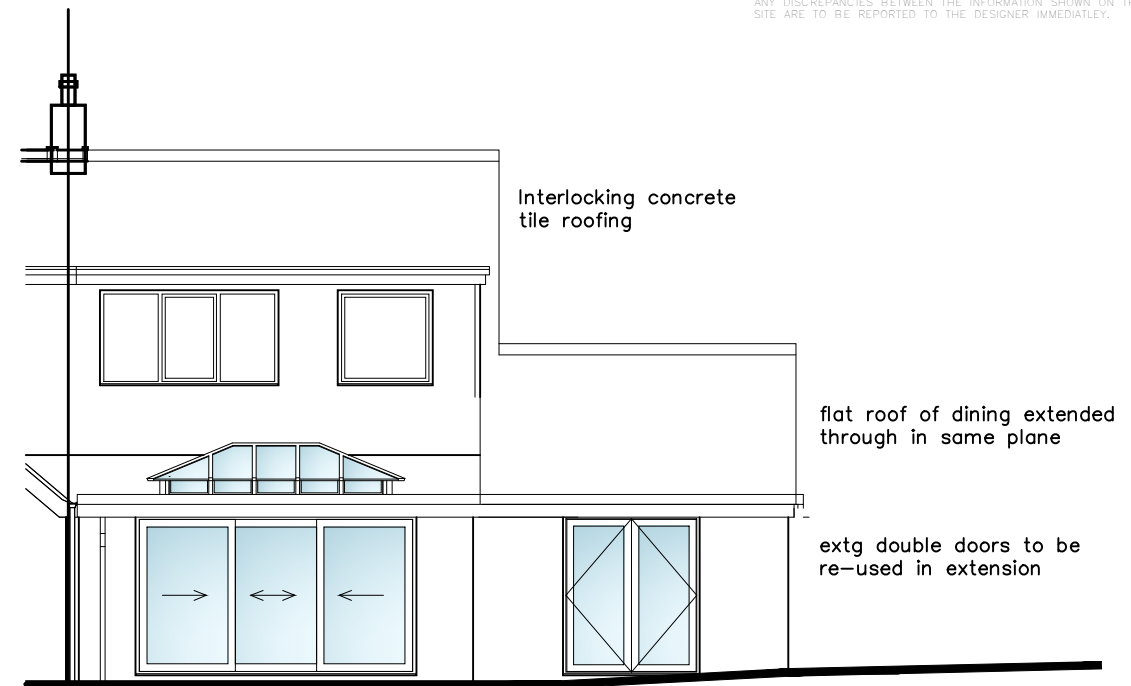

North East Elevation



South West Elevation



Rev.	Date	Description
------	------	-------------

**A.L.H. Design Services**  
Barley Cottage, Brewery Street, Longridge, Lancs  
PR3 3NB, Tel & Fax : (01772) 785719

Client:

Mrs L. Eastham,  
14 Clayton Court,  
Longridge  
Lancs,  
PR3 3UD

Job/Scheme Title

ERECTION OF SINGLE STOREY  
EXTENSION TO PROVIDE  
KITCHEN AND UTILITY

Drawing Title

PROPOSED ELEVATIONS

Job/Scheme Number		Drawing Number	
0552 / 93		Drawing No 15	
Scale	Date	Drawn	Checked
1/100th @ A3	Jan 19	a.t.l-h.	