


Drainage Network 1
Scale 1:500

Pipe Number	Plot Areas	Highway Areas	Total m ²	Total Ha
1.000	702.923	313.746	1016.669	0.102
1.001	225.951	245.301	471.252	0.047
1.002	364.679	264.152	628.831	0.063
1.003	0.000	106.264	106.264	0.011
1.004	885.181	0.000	885.181	0.089
1.005	0.000	0.000	0.000	0.000
			3108.197	0.311

Drainage Network 2
Scale 1:500

Pipe Number	Plot Areas	Highway Areas	Total m ²	Total Ha
1.000	607.548	147.154	754.702	0.075
1.001	290.631	239.752	530.383	0.053
1.002	428.278	232.147	660.425	0.066
1.003	806.331	470.678	1277.009	0.128
	0.000	0.000		
2.000	288.930	438.093	727.023	0.073
2.001	248.125	278.864	526.989	0.053
2.002	0.000	677.284	677.284	0.068
1.004	470.560	318.246	788.806	0.079
1.005	0.000	175.846	175.846	0.018
1.006	264.763	476.270	741.033	0.074
1.007	0.000	0.000	0.000	0.000
3.000	618.489	239.640	858.129	0.086
3.001	686.777	147.827	834.604	0.083
3.002	0.000	503.837	503.837	0.050
3.003	866.797	100.621	967.418	0.097
1.008	0.000	164.731	164.731	0.016
1.009	0.000	245.453	245.453	0.025
1.010	1155.949	412.489	1568.438	0.157
			12002.110	1.200

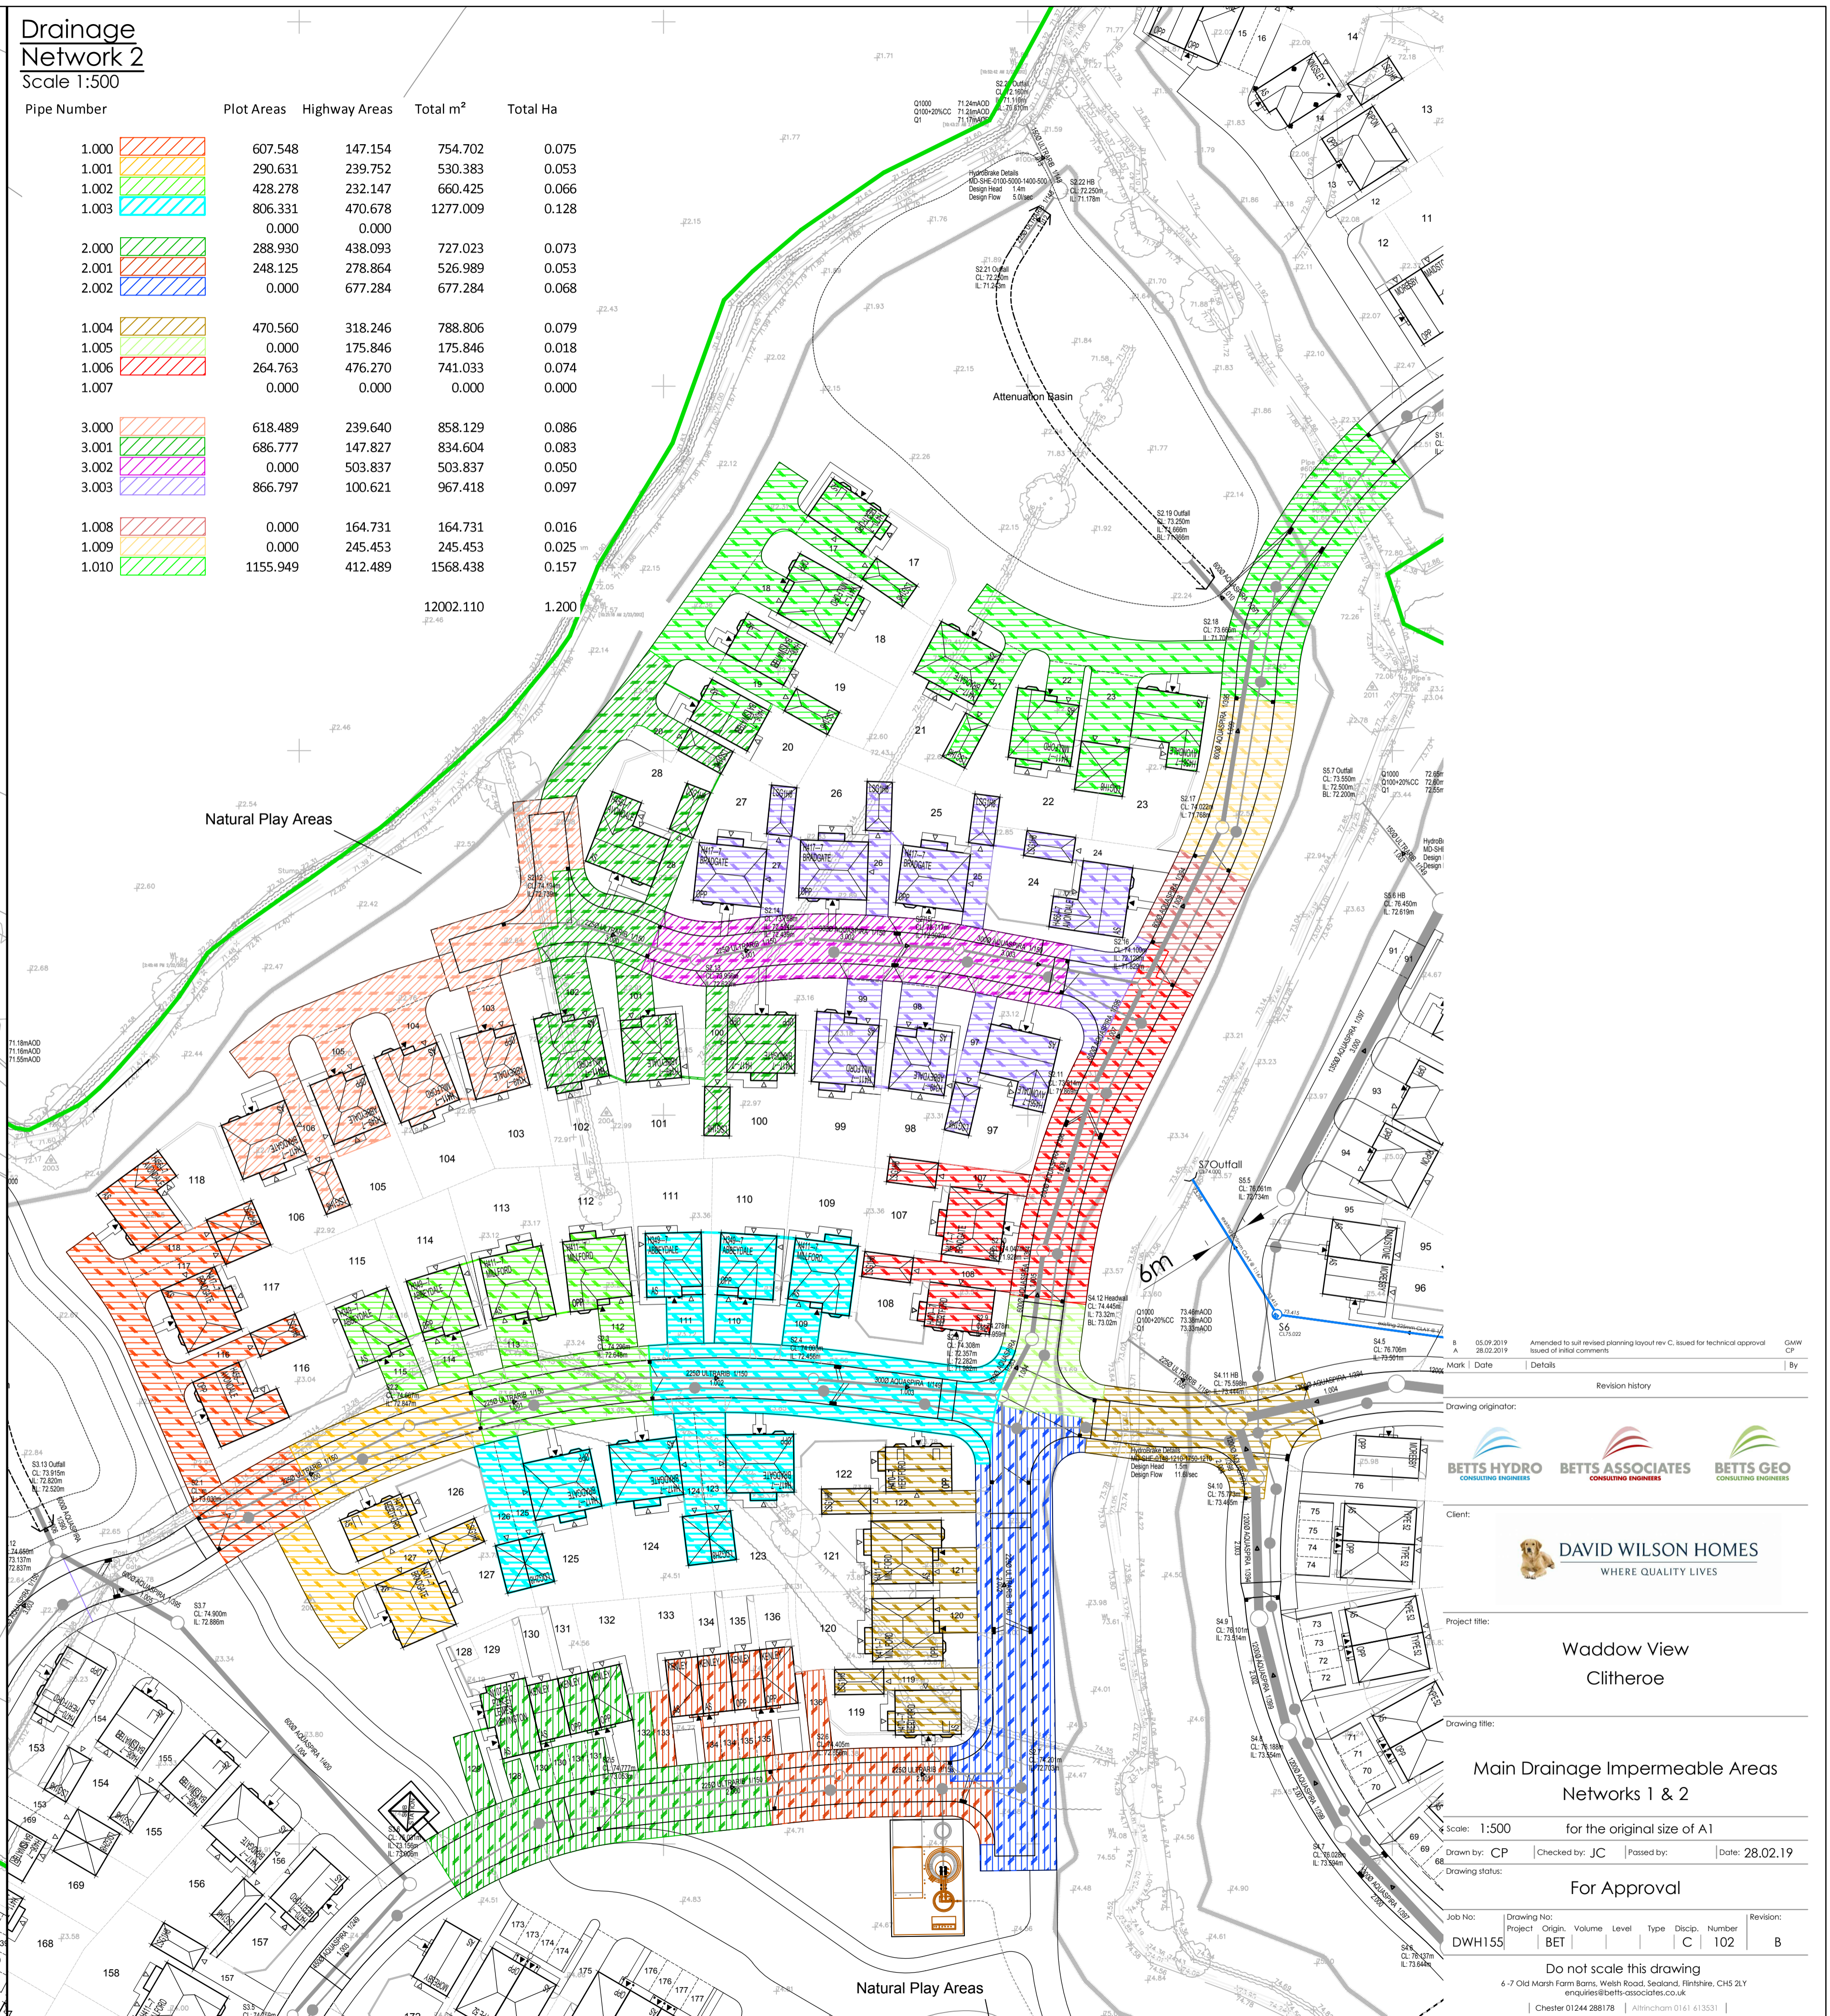

Client: DAVID WILSON HOMES WHERE QUALITY LIVES	
Project title: Waddow View Clitheroe	
Drawing title: Main Drainage Impermeable Areas Networks 1 & 2	
Scale: 1:500 for the original size of A1	
Drawn by: CP	Checked by: JC
Date: 28.02.19	
Drawing status: For Approval	
Job No: DW1155	Project Origin: BET
Volume: C	Level: 102
Type: B	Discipline: B
Revision: Do not scale this drawing	
6-7 Old Marsh Farm Barns, Wehn Road, Sealand, Flintshire, CH5 2LY	
enquiries@betts-associates.co.uk	
Chester 01244 288178 Altrincham 0161 413531	