


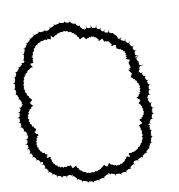


DO NOT SCALE
 NB THIS DRAWING IS NOT TO BE USED FOR CONSTRUCTION PURPOSES. DETAILS ON THIS DRAWING ARE INDICATIVE AND ONLY FULL DESIGN DETAILS WILL BE REQUIRED FOR TECHNICAL SUBMISSIONS TO THE RELEVANT AUTHORITIES

NOTES
 1. PROPOSED FINISHED FLOOR LEVELS MAY VARY DURING FULL TECHNICAL DESIGN PROCESS

- KEY**
-  INDICATES AREAS/UNITS WHICH REQUIRE ORIENTATION/ACCESS LOCATIONS CHECKED IN ORDER TO CONFORM WITH PART M
 -  PROPOSED RETAINING OVER 600mm
 -  FORWARD VISIBILITY
 -  JUNCTION VISIBILITY

REV	DATE	BY	DESCRIPTION	CHK

DRAWING STATUS: **TDD**

BETTS ASSOCIATES
 CONSULTING ENGINEERS
 Old Marsh Farm Barns, Wash Road, Seaford, East Sussex, BN25 2JY
 Tel: 01323 888178
 enquiries@betts-associates.co.uk

DAVID WILSON HOMES

PROJECT: **WADDOW VIEW CLITHEROE**

TITLE: **ENGINEERING SCHEMATIC sheet 1**

DATE: 06.12.18	SCALE: 1:2500	DRAWN: JC	CHECKED:
PROJECT NO: DWH155	DRAWING NO: 003	REV: A	