

DO NOT SCALE


NB THIS DRAWING IS NOT TO BE USED FOR CONSTRUCTION PURPOSES. DETAILS ON THIS DRAWING ARE INDICATIVE AND USED FOR DRAINAGE STRATEGY PURPOSES ONLY. FULL DESIGN DETAILS WILL BE REQUIRED FOR TECHNICAL SUBMISSIONS TO THE RELEVANT AUTHORITIES

NOTES  
1. PROPOSED FINISHED FLOOR LEVELS MAY VARY DURING FULL TECHNICAL DESIGN PROCESS

- KEY
- INDICATES AREAS/UNITS WHICH REQUIRE ORIENTATION/ACCESS LOCATIONS CHECKED IN ORDER TO CONFORM WITH PART M
  - PROPOSED RETAINING OVER 600mm
  - FORWARD VISIBILITY
  - JUNCTION VISIBILITY

REDUCE TURNING HEAD TO REMOVE REQUIREMENT FOR ADOPTED HIGHWAY RETAINING WALL

ATTENUATION BASIN

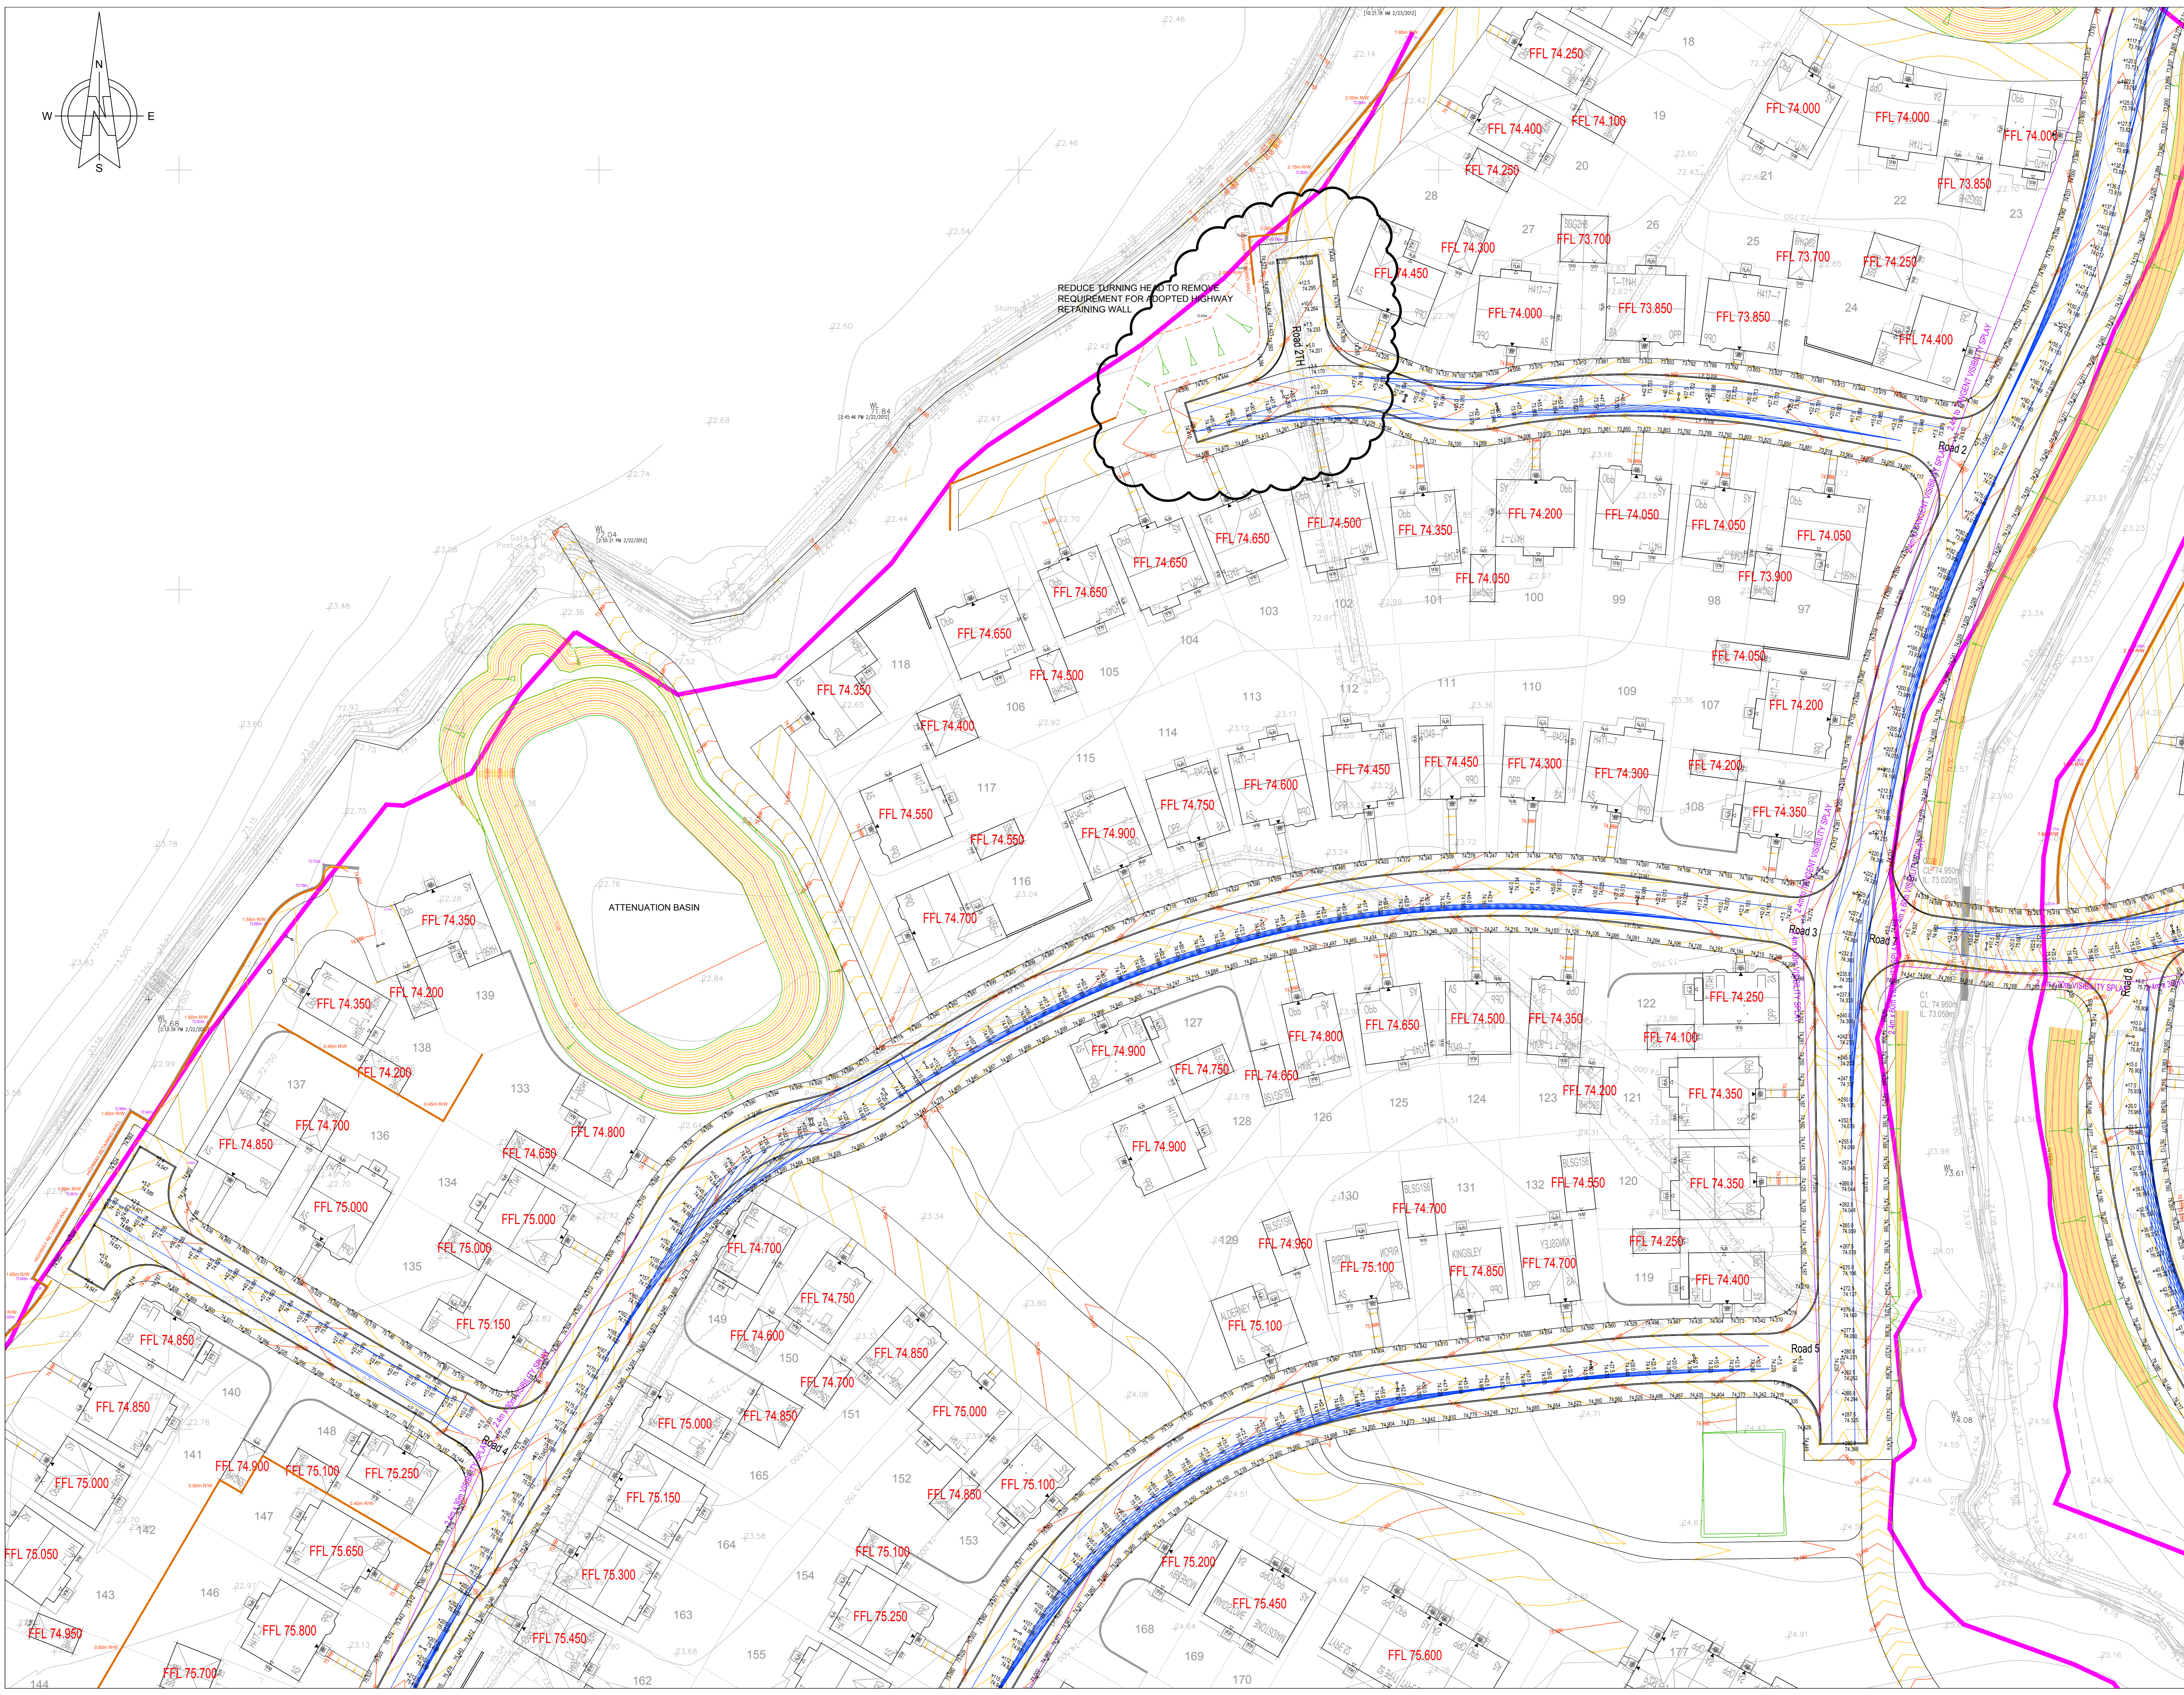

REV	DATE	BY	DESCRIPTION	CHK

TDD

BETTS ASSOCIATES  
CONSULTING ENGINEERS

Old Marsh Farm Barns, Wash Road, Seaford, East Sussex, BN25 2YJ  
Tel: 01323 288178  
enquiries@betts-associates.co.uk

DAVID WILSON  
HOMES

PROJECT: WADDOW VIEW CLITHEROE

ENGINEERING SCHEMATIC sheet 3

DATE: 06/12/18	SCALE: 1:25000	DRAWN: JC	CHECKED:
PROJECT NO: DWH155	DRAWING NO: 005	REV: A	