
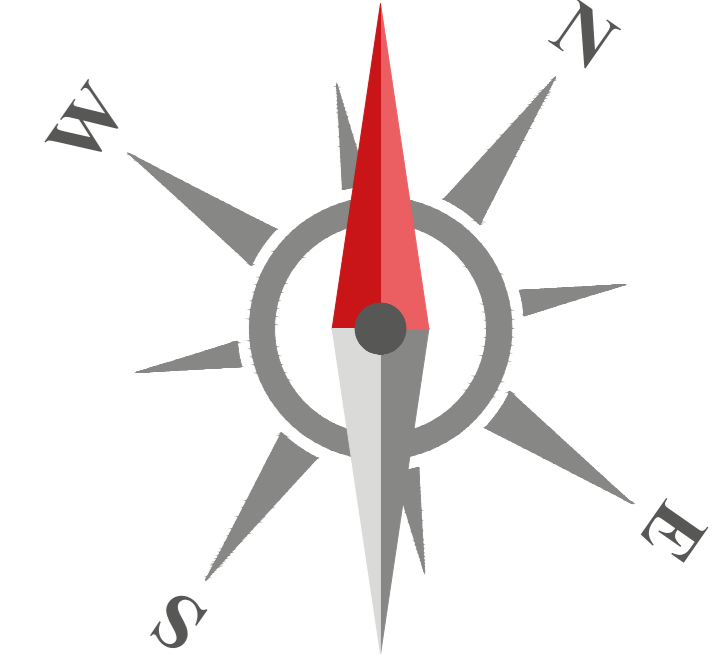


DWH WADDOW VIEW, CLITHEROE
SILT MITIGATION LAYOUT

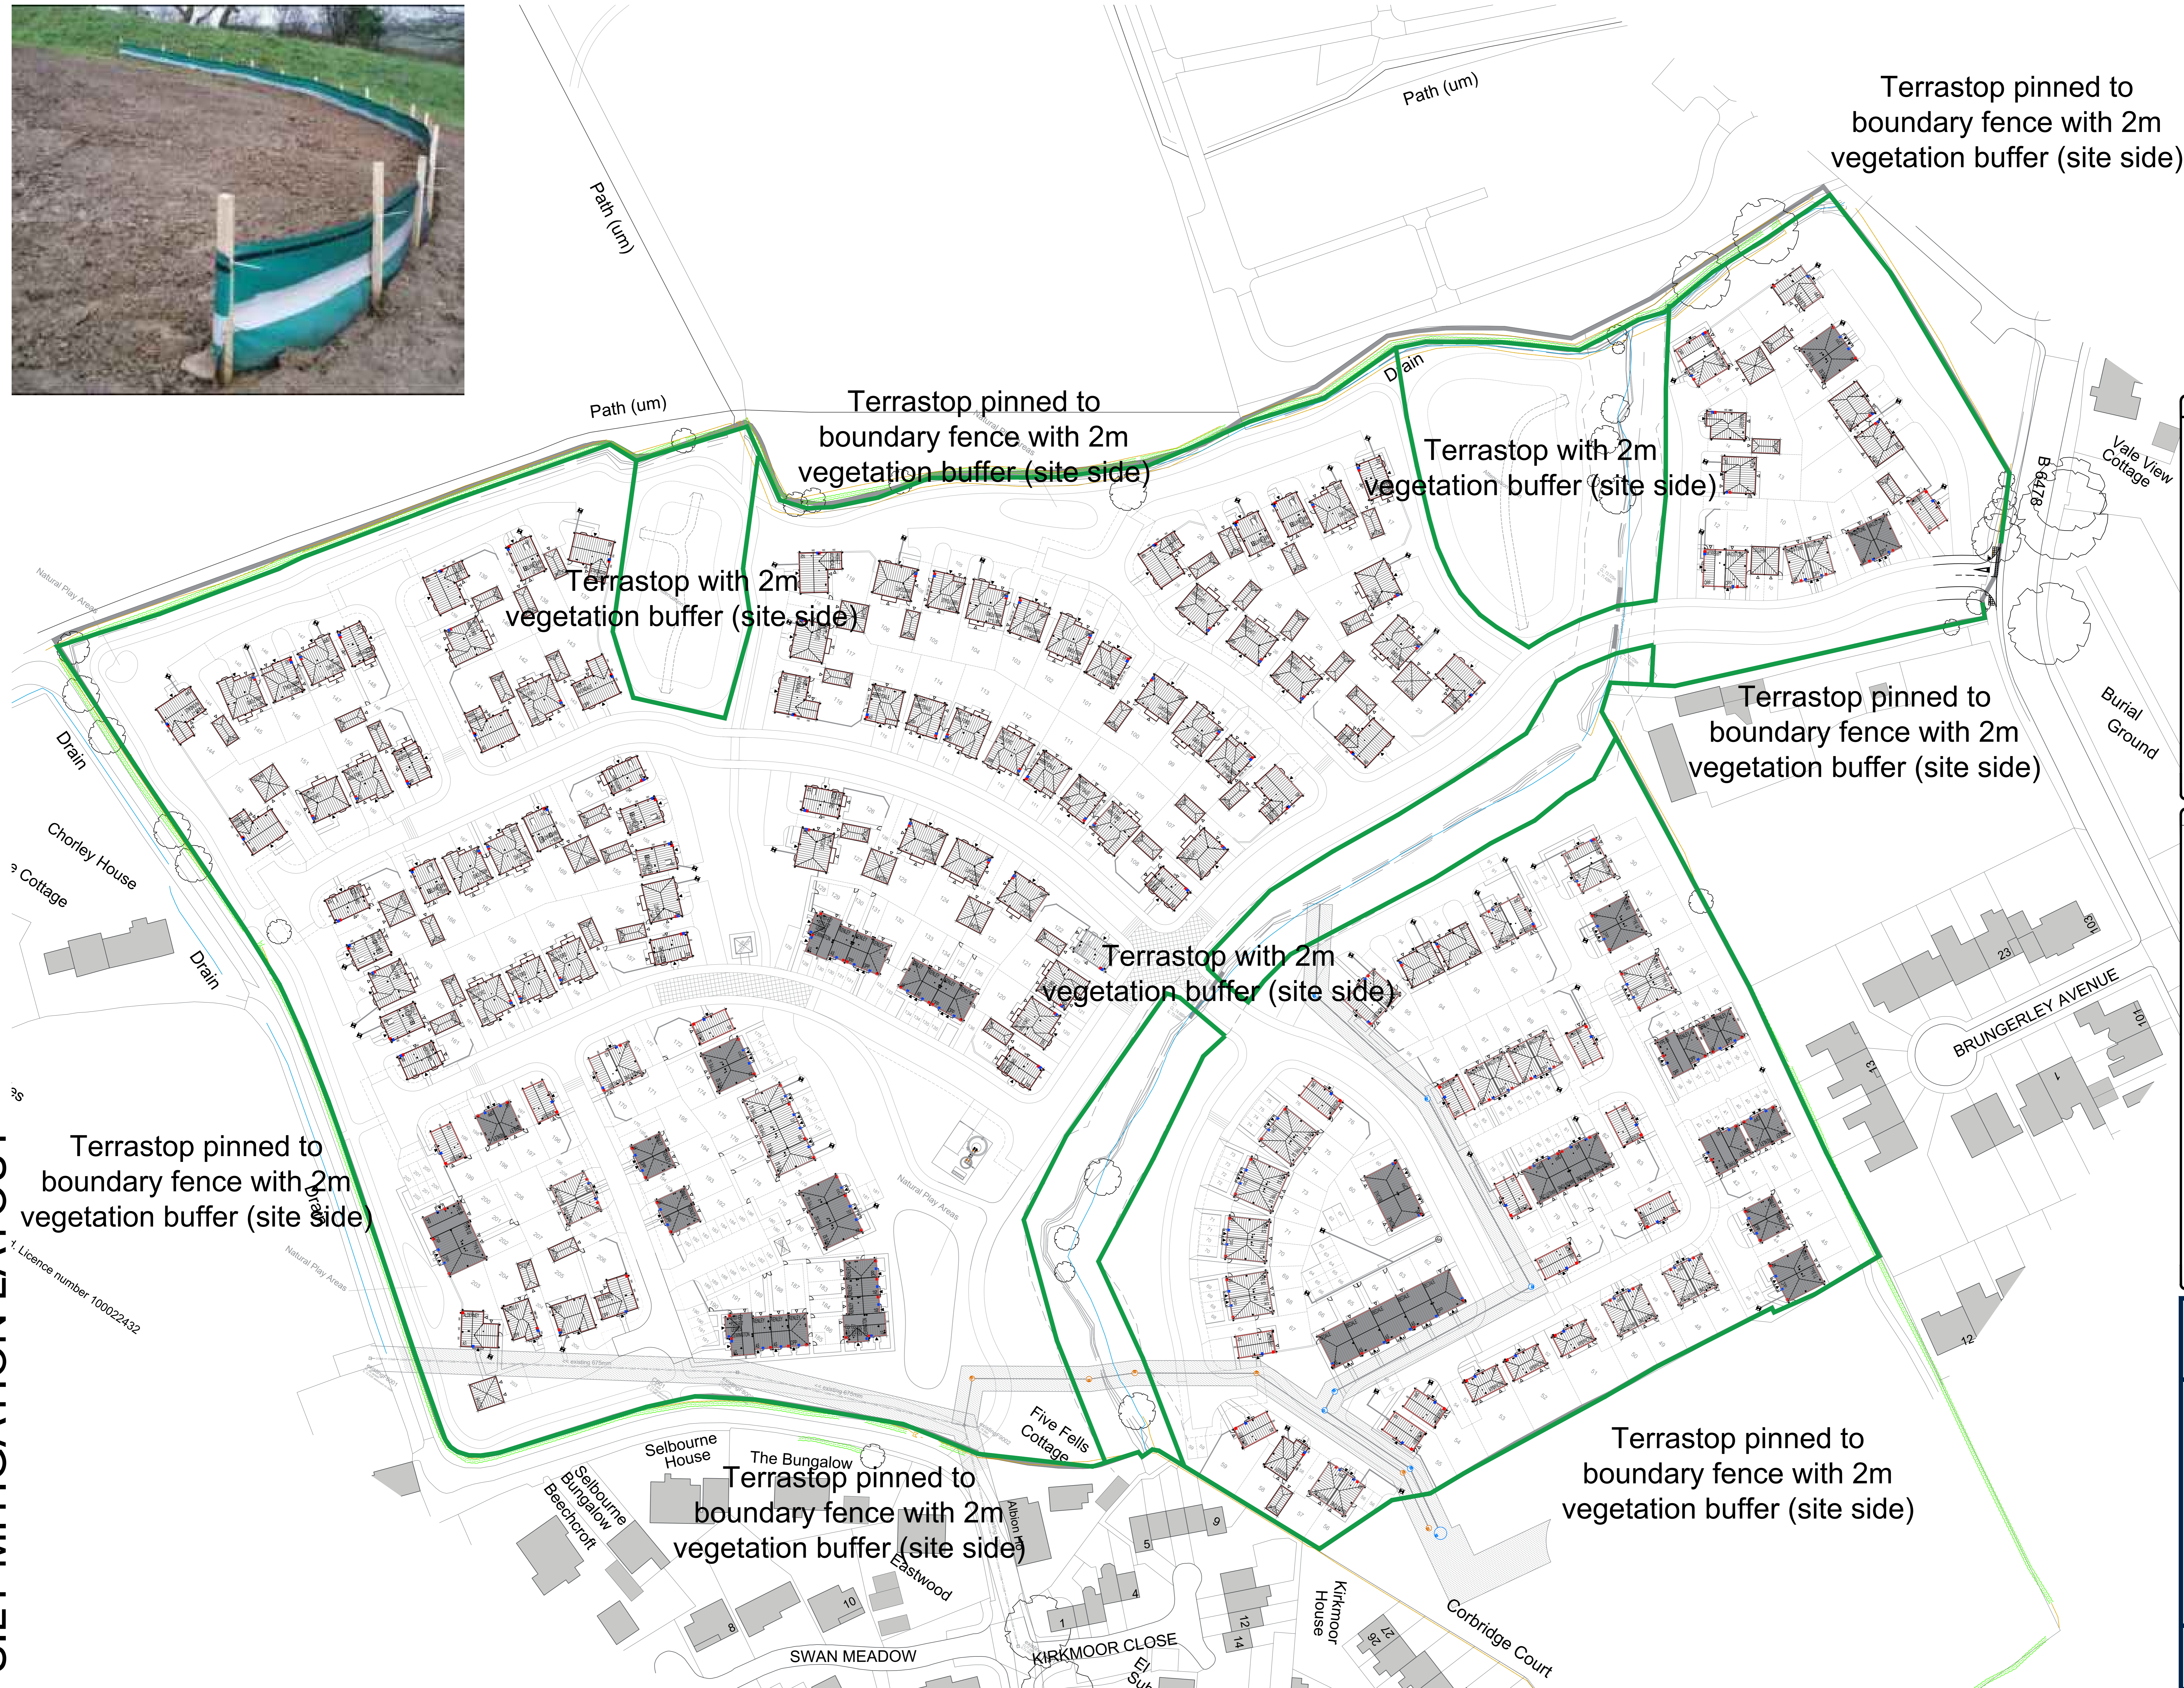

Key:

	Terrastop
--	-----------

Rev	Amendment	Drawn/Date

DAVID WILSON HOMES
WHERE QUALITY LIVES

Project
**DWH WADDOW VIEW
CLITHEROE**

Drawing Title
Silt Mitigation Layout

Status
For Comment

Scale
1:500 @ A0

Date
09.08.19

Drawn By
CH

Drawing Ref	Revision
SILT MIT	A

Terrastop pinned to boundary fence with 2m vegetation buffer (site side)

Licence number 100022432

Terrastop pinned to boundary fence with 2m vegetation buffer (site side)

Terrastop pinned to boundary fence with 2m vegetation buffer (site side)

Terrastop with 2m vegetation buffer (site side)

Terrastop pinned to boundary fence with 2m vegetation buffer (site side)

Terrastop pinned to boundary fence with 2m vegetation buffer (site side)

Terrastop with 2m vegetation buffer (site side)

Terrastop pinned to boundary fence with 2m vegetation buffer (site side)