
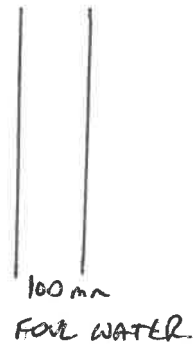


## CAST DOWNPIPES


BOTH RAINWATER AND FOUL WATER PIPES  
IN HERITAGE CAST ROUND ALUMINIUM WITH  
TRADITIONAL CAST COLLARS WITH EARS.

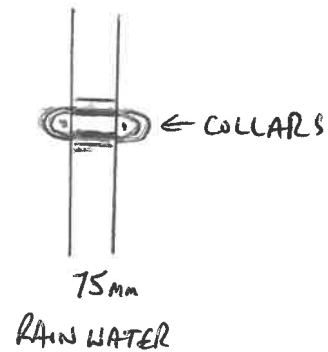

## JULIET BALCONY

HIGH QUALITY CAST IRON FINISHED IN POWDER COAT BLACK

1100mm x 1800mm x 100mm

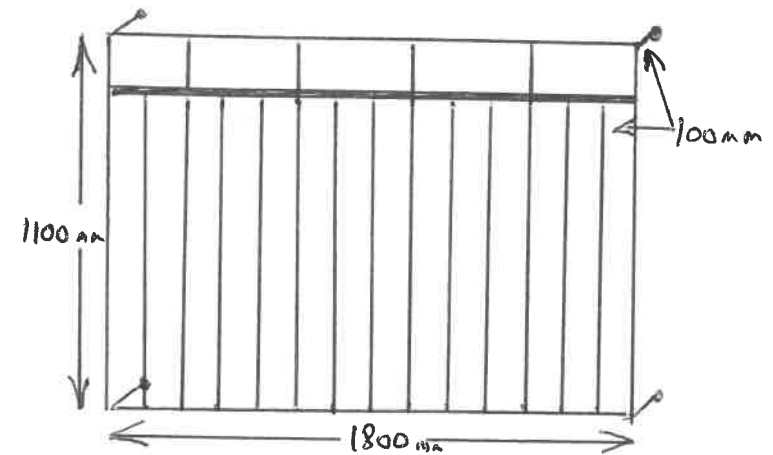

FOUR FIXING POINTS - ONE AT EACH CORNER

ALL MEASUREMENTS COMPLIANT WITH BUILDING REGULATIONS

320190086P

320190086P