



320190386P

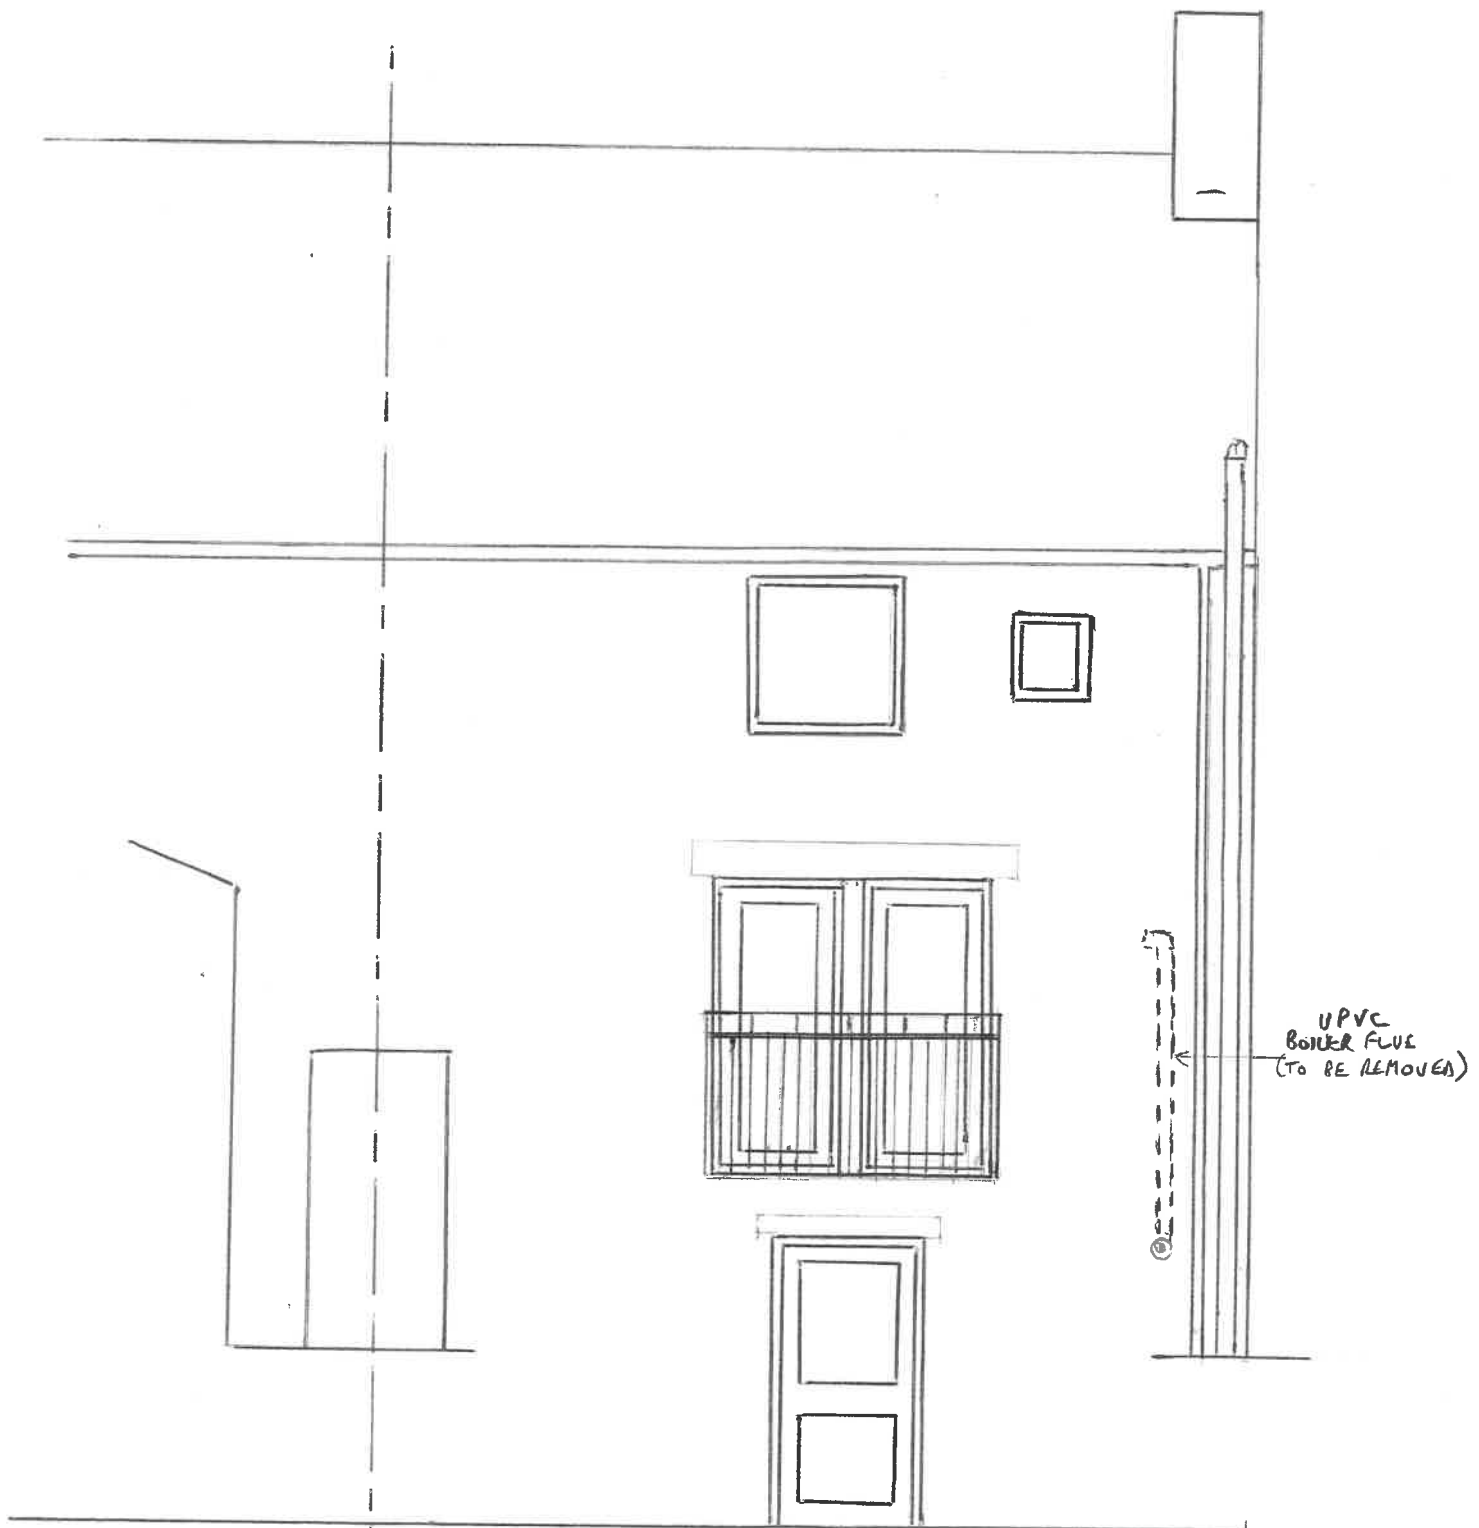

REAR ELEVATION

320190006P

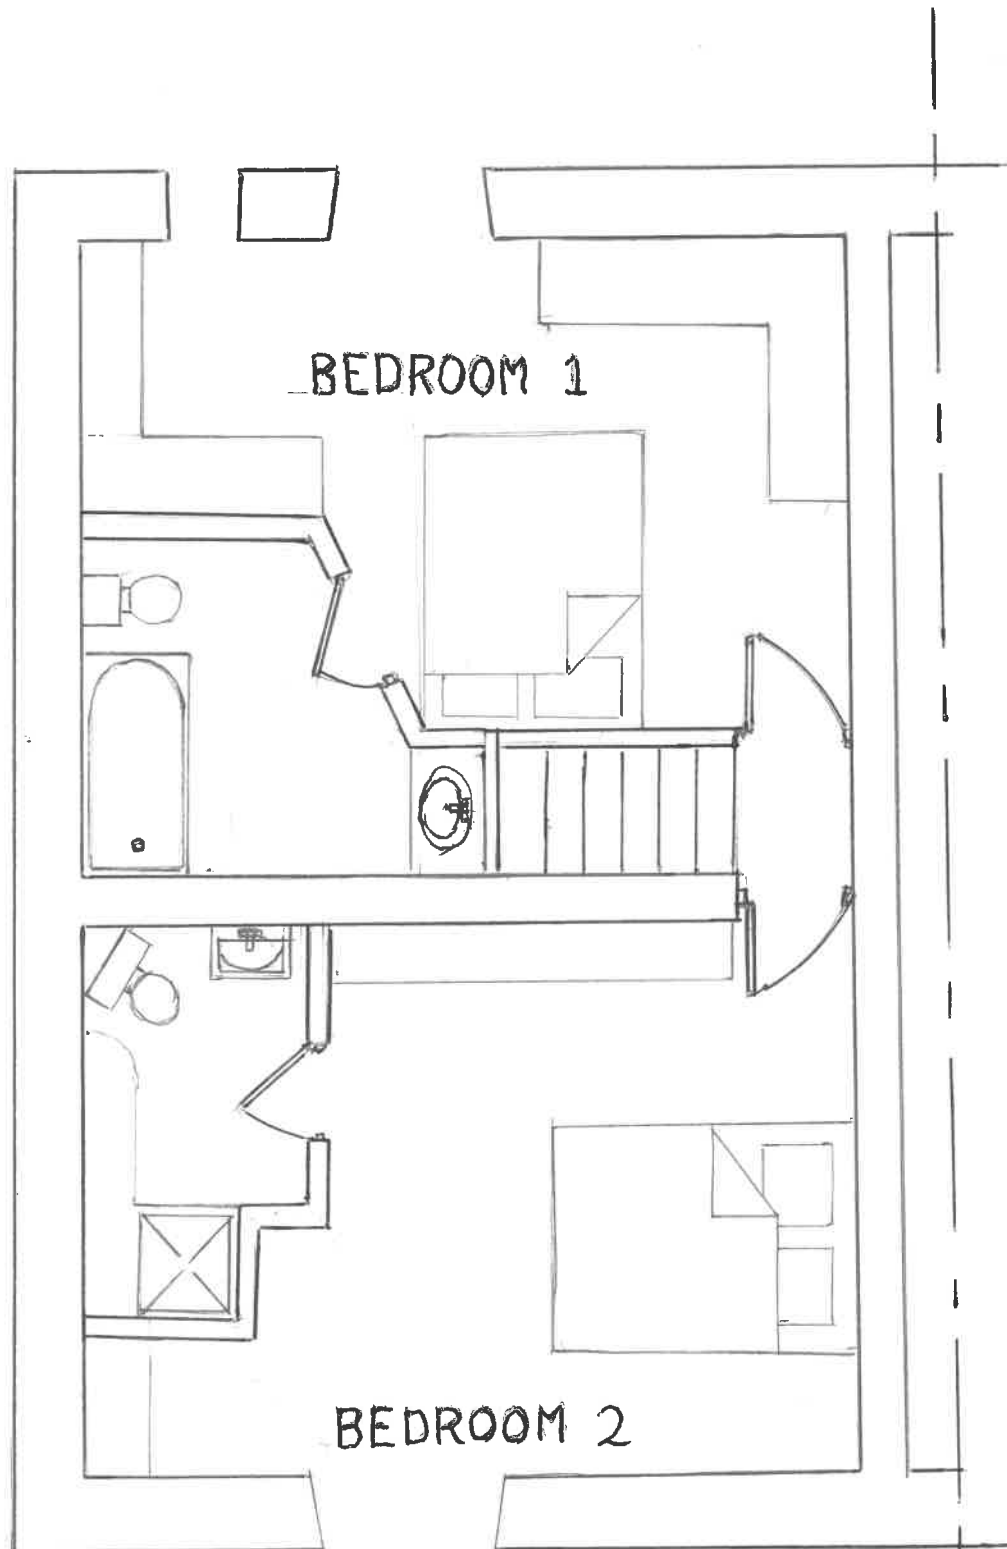

FIRST FLOOR

320190086P



GROUND FLOOR

320190086F



CELLAR


GROUND FLOOR
APPROX 343.5 SQ FEET



FIRST FLOOR
APPROX 343.5 SQ FEET




SECOND FLOOR
APPROX 438.1 SQ FEET

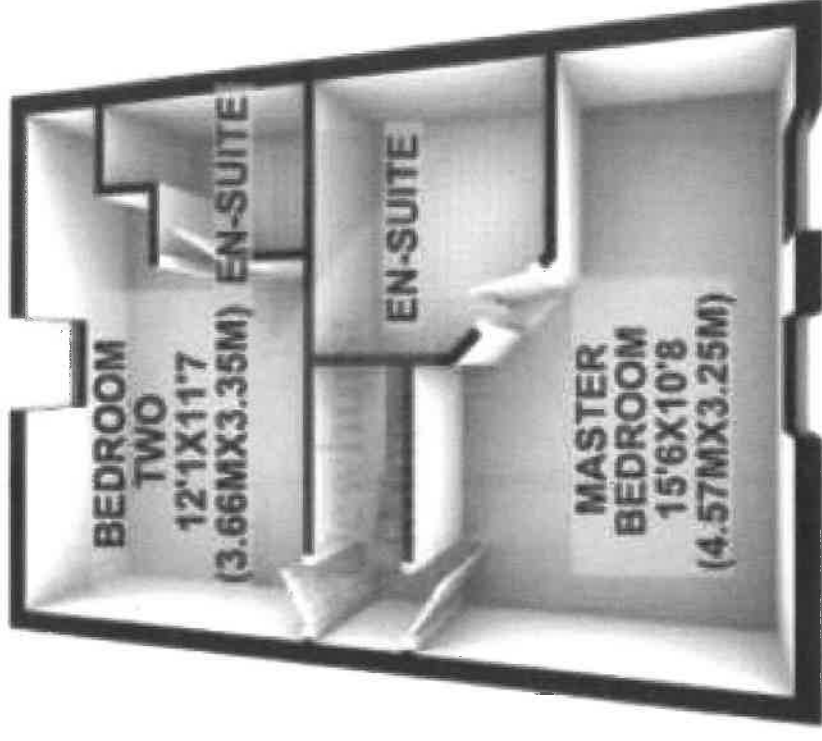

3201900067


GROUND FLOOR
APPROX 343.5 SQ. FEET

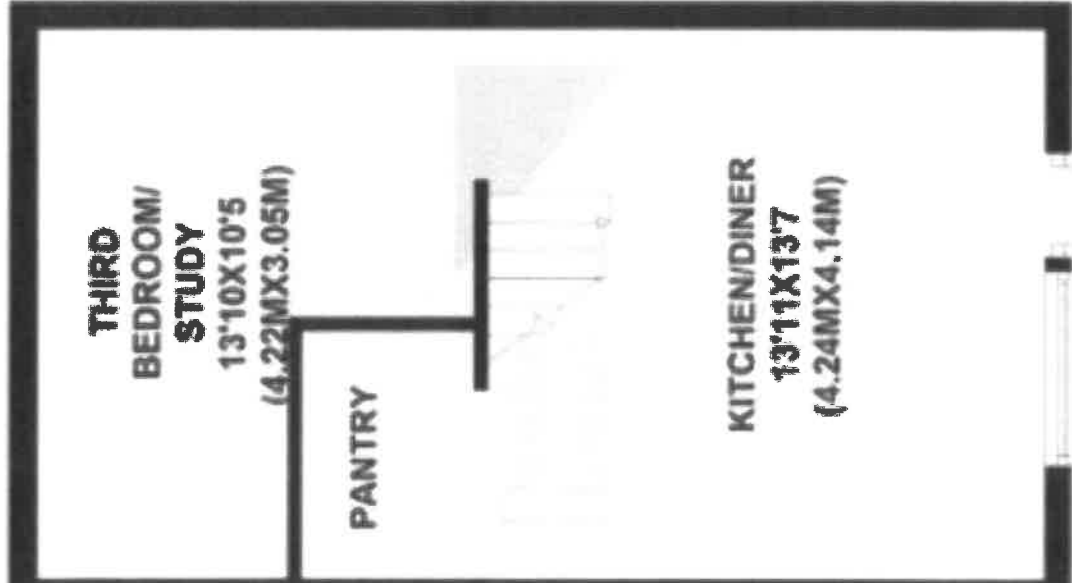

FIRST FLOOR
APPROX 343.4 SQ. FEET



SECOND FLOOR
APPROX 438.1 SQ. FEET

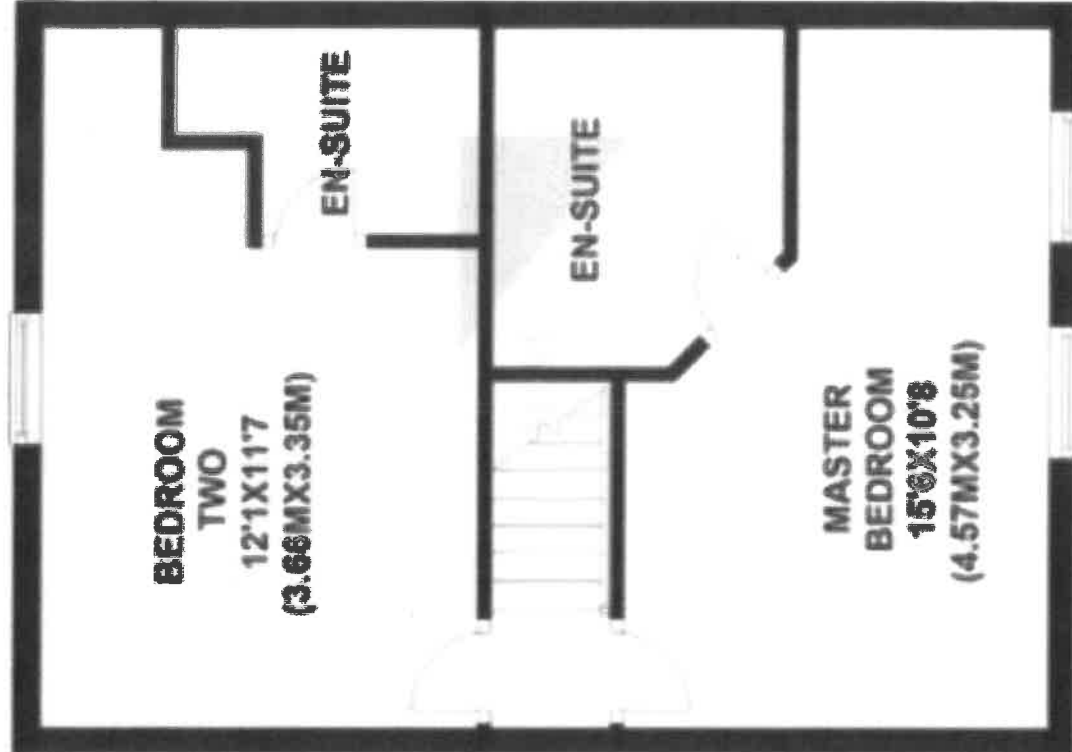

320190086