



3 elevation no.3 - west
Scale: 1:100

This drawing is to be used in conjunction with all relevant conditions and specifications. The architect is to be notified of any discrepancy before proceeding. All dimensions are to be checked on site. This drawing is subject to copyright.

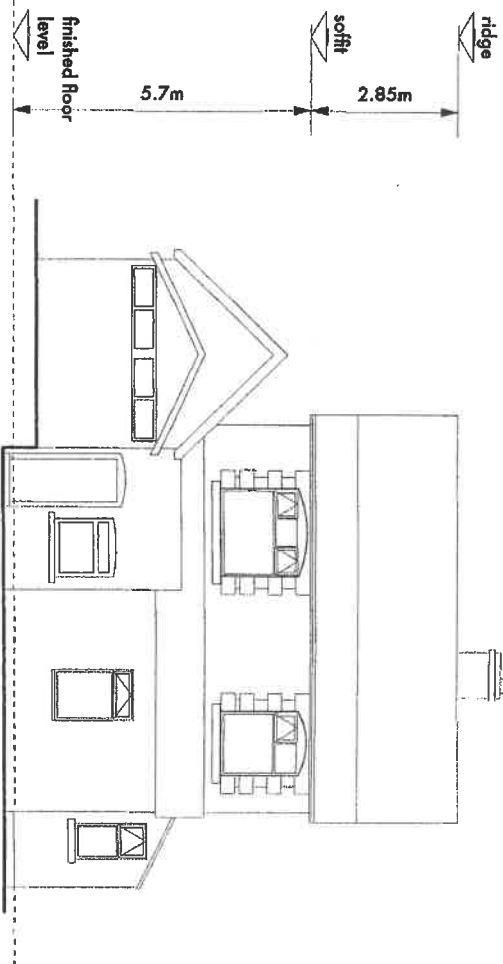

4 elevation no.4 - north
Scale: 1:100

320100533P

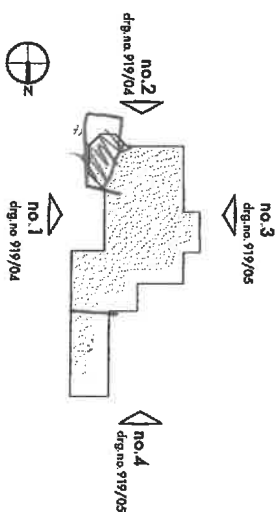

rev B 17th June 2010 dimensions added in metres, amendment of elevations rev A 16th June 2010 dimensions added			
skanton andrews architects			
1 01200 444490 1 01200 444491 1 01200 444492 1 01200 444493			
m and mrs wood withgill lodge			
existing elevations 2/2			
drawn by	9.19 / 05	rev.	B
date	9.19 / 05	scale	1:100
drawn by	9.19 / 05	scale	1:100

materials schedule
materials used in construction of external envelope to match existing house, unless otherwise stated.

existing and kitchen extension
roof - slate, as existing house
walls - external insulation and render, as existing house
windows - polyester powder coated aluminium, colour to be confirmed. timber panelling to opening lights.

proposed bedroom/ensuite and living extension
roof - pitched roof with slate, as existing house
walls - cavity walls with extra external insulation to align to existing (except the ending wall)
windows - polyester powder coated aluminium, colour to be confirmed.


this drawing is to be read in conjunction with all relevant consultancy and specialist drawings
the architect is to be notified of any discrepancies before proceeding
do not scale from this drawing
all dimensions are to be checked on site
this drawing is subject to copyright



elevation no.1 - south




elevation no.2 - east

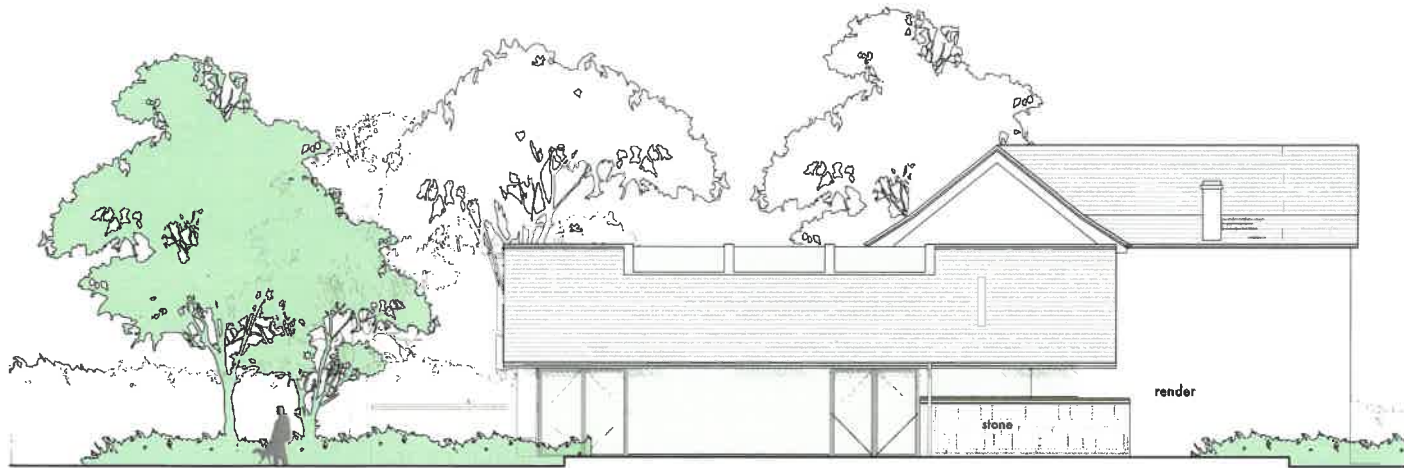

elevation no.3 - west



elevation no.4 - north

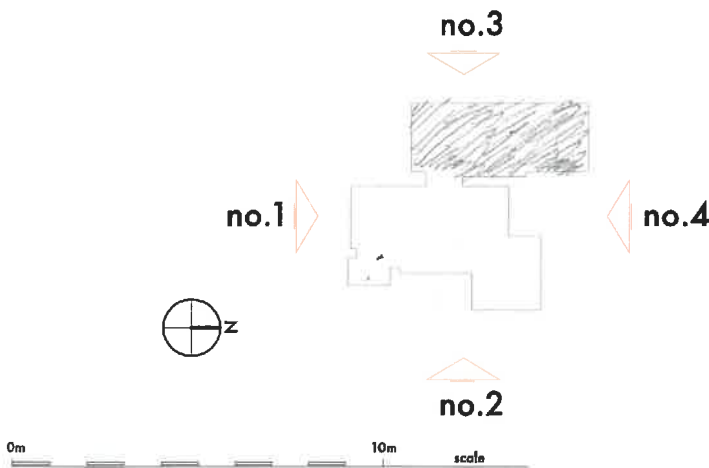

B Submission of Variation of conditions application January 19
A Issued for variation of conditions June 18

stanton andrews
architects

44 york street
clitheroe
BB7 2DL

t 01200 444490
f 01200 444491
e mail@stantonandrews.co.uk
w stantonandrews.co.uk

mr and mrs wood
withgill lodge

proposed elevations


drg.no. 1758 / PL02 rev. B
ar January 2019 1 to 100 ©A1
drawn date. scale. 1 to 200 ©A3

this drawing is to be read in conjunction with all relevant conditions and specialist drawings.
the architect is to be notified of any discrepancies before proceeding.
do not scale from this drawing.
all dimensions are to be checked on site.
this drawing is subject to copyright

first floor



ground floor

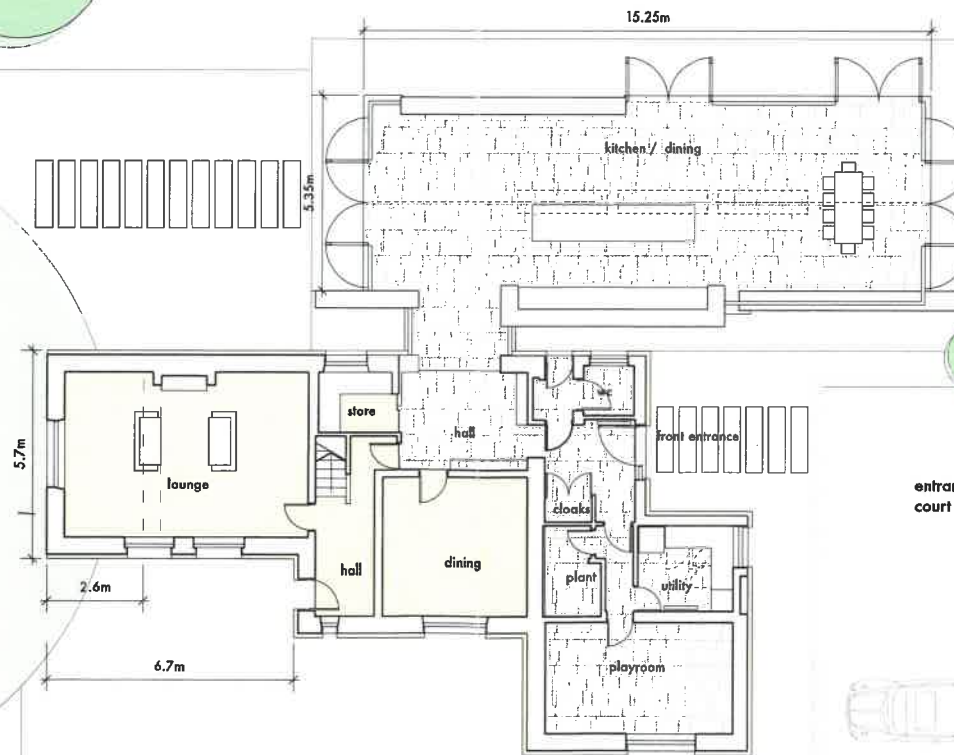

kitchen garden

existing garage

existing site entrance

existing boundary wall retained and renovated



0m 10m scale

B Submission of Variation of conditions application January 19
A Issued for variation of conditions June 18

stanton andrews
architects

44 york street
clitheroe
BB7 2DL

T 01200 444490
F 01200 444491
e mail@stantonandrews.co.uk
w stantonandrews.co.uk

mr and mrs wood
withgill lodge

proposed plans

drg.no. 1758 / PL01 rev. B

MO MO June 2018 1 to 100 @A1
drawn. date. scale. 1 to 200 @A3