


LOCATION PLAN 1:1250 SCALE

PROJECT: Proposed construction for a secure Out Building at the rear of the property.


12 CENTRAL AVENUE
CLITHEROE
BB7 2PZ

SKETCH FOR INFORMATION AND DISCUSSION ONLY

PROPOSED NORTH ELEVATION

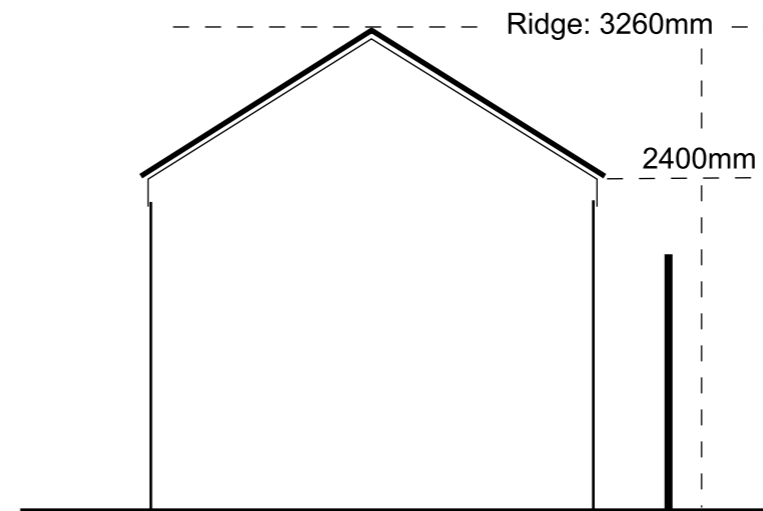

PROPOSED FRONT ELEVATION

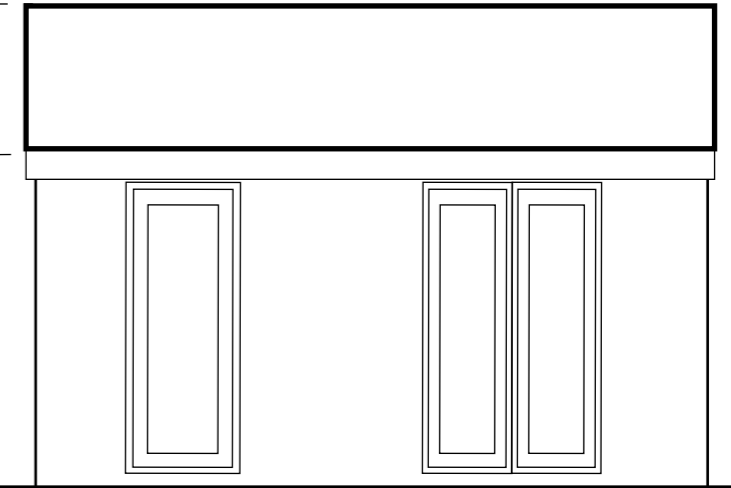

WALLS: 15mm Shiplap Cladding, Pressure Treated Timber
ROOF: Fibre Cement Corrugated Sheets - Natural Grey

PROPOSED OUT BUILDING FLOOR PLAN

