


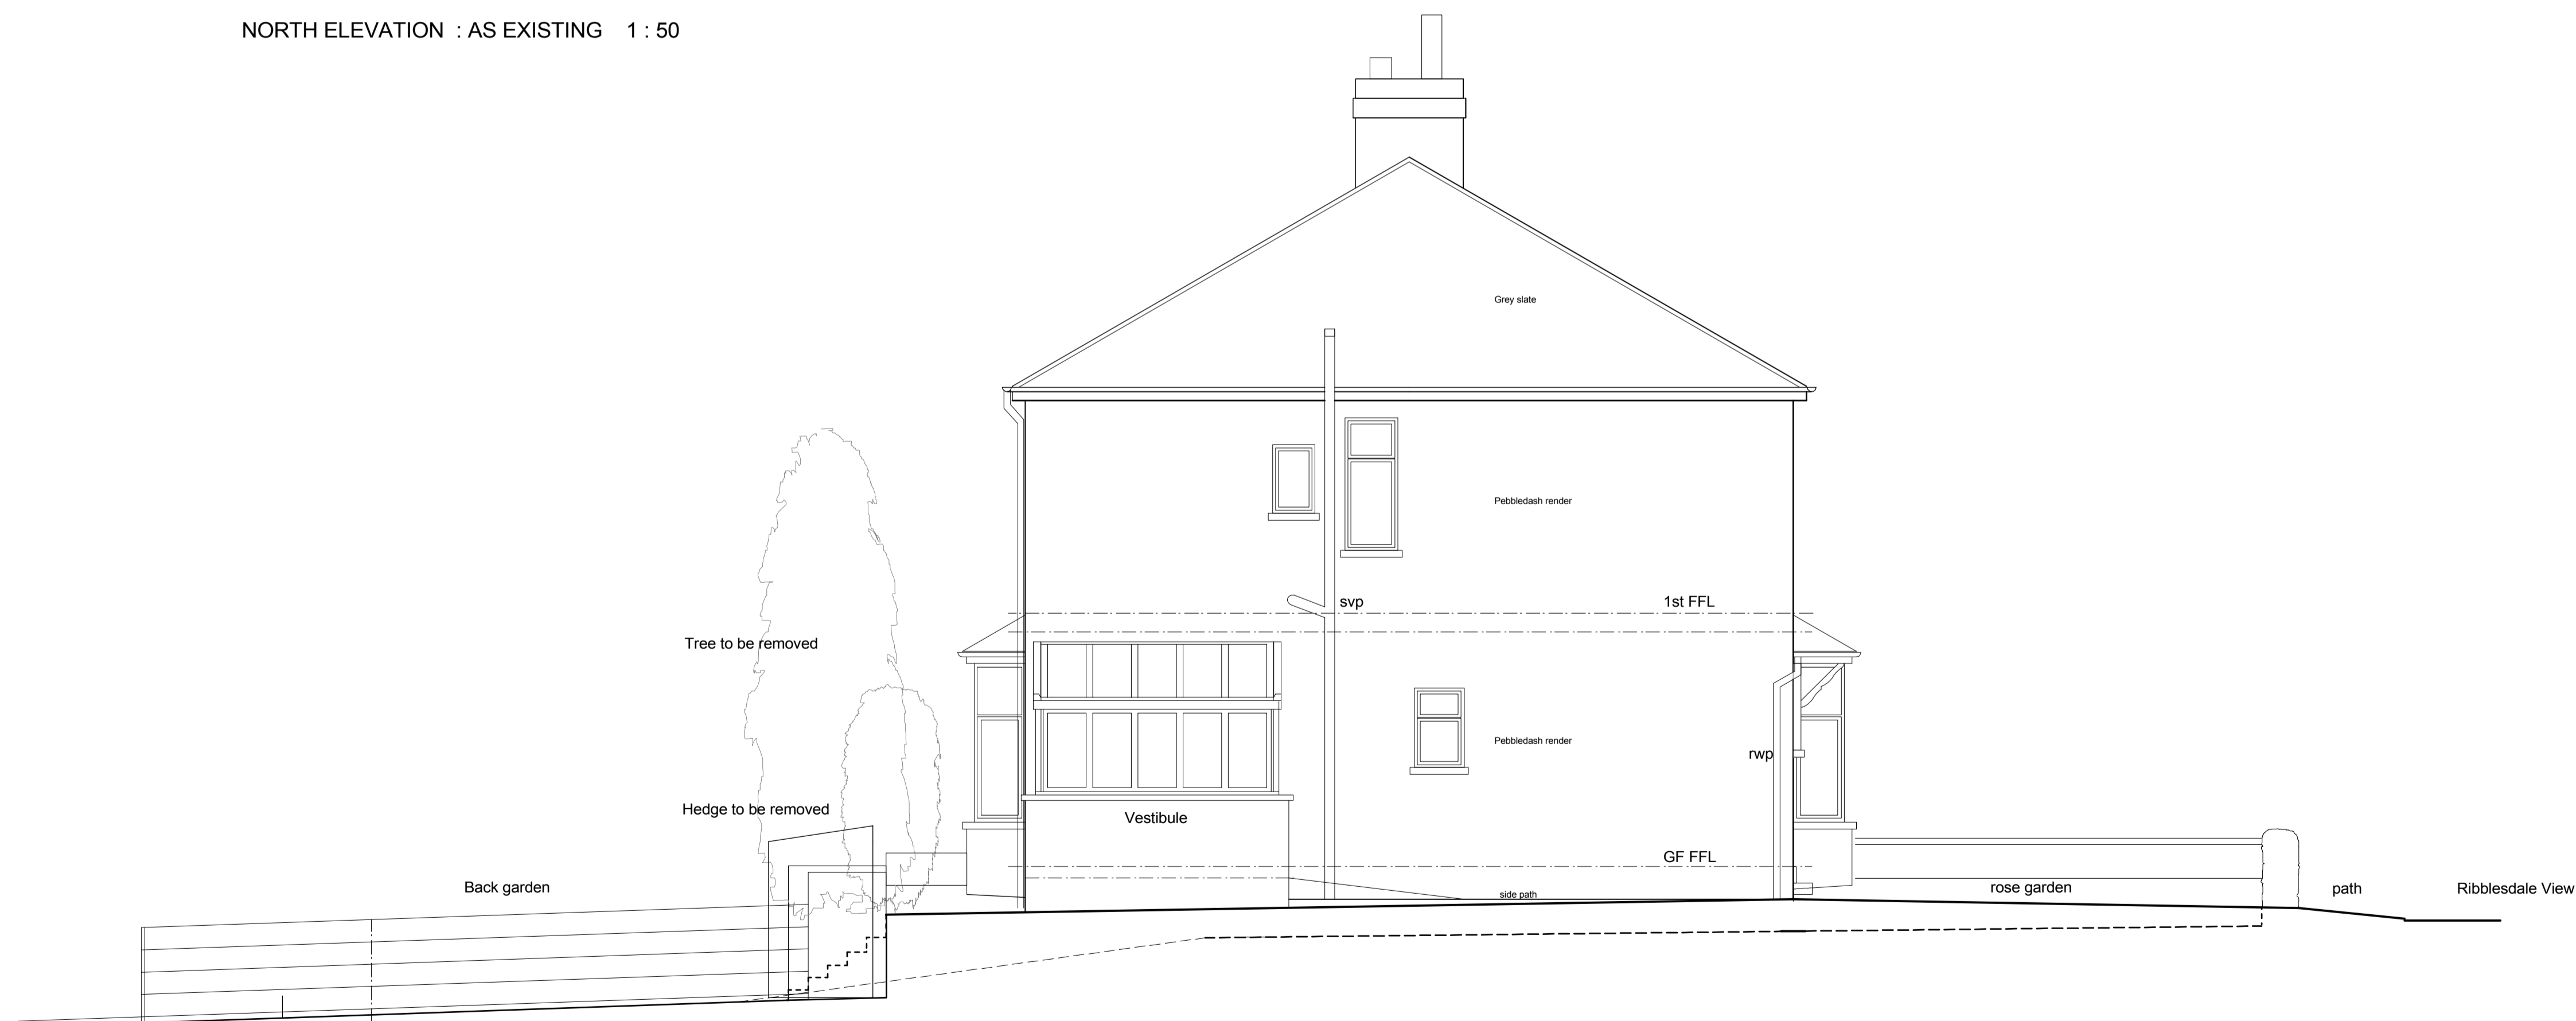

NORTH ELEVATION : AS EXISTING 1 : 50



SOUTH ELEVATION : AS EXISTING 1 : 50



WEST ELEVATION : AS EXISTING 1 : 50