


|                          |               |
|--------------------------|---------------|
| Matrix 70 Casement       |               |
| izes 1950 x 1400mm (114) | Specification |

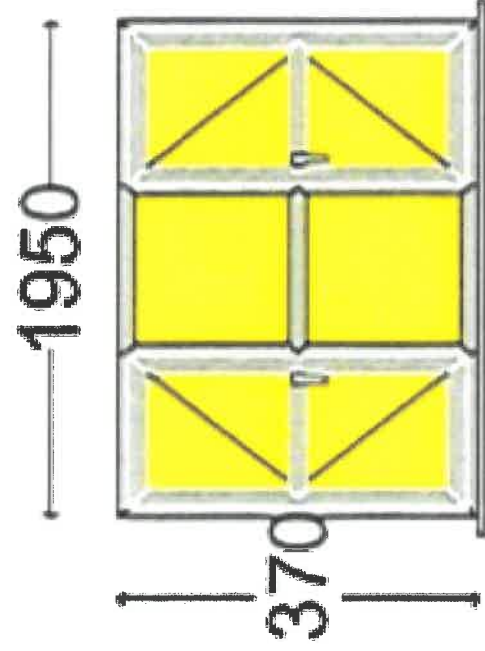

|                          |               |
|--------------------------|---------------|
| Matrix 70 French Door    |               |
| izes 1950 x 1400mm (114) | Specification |



