


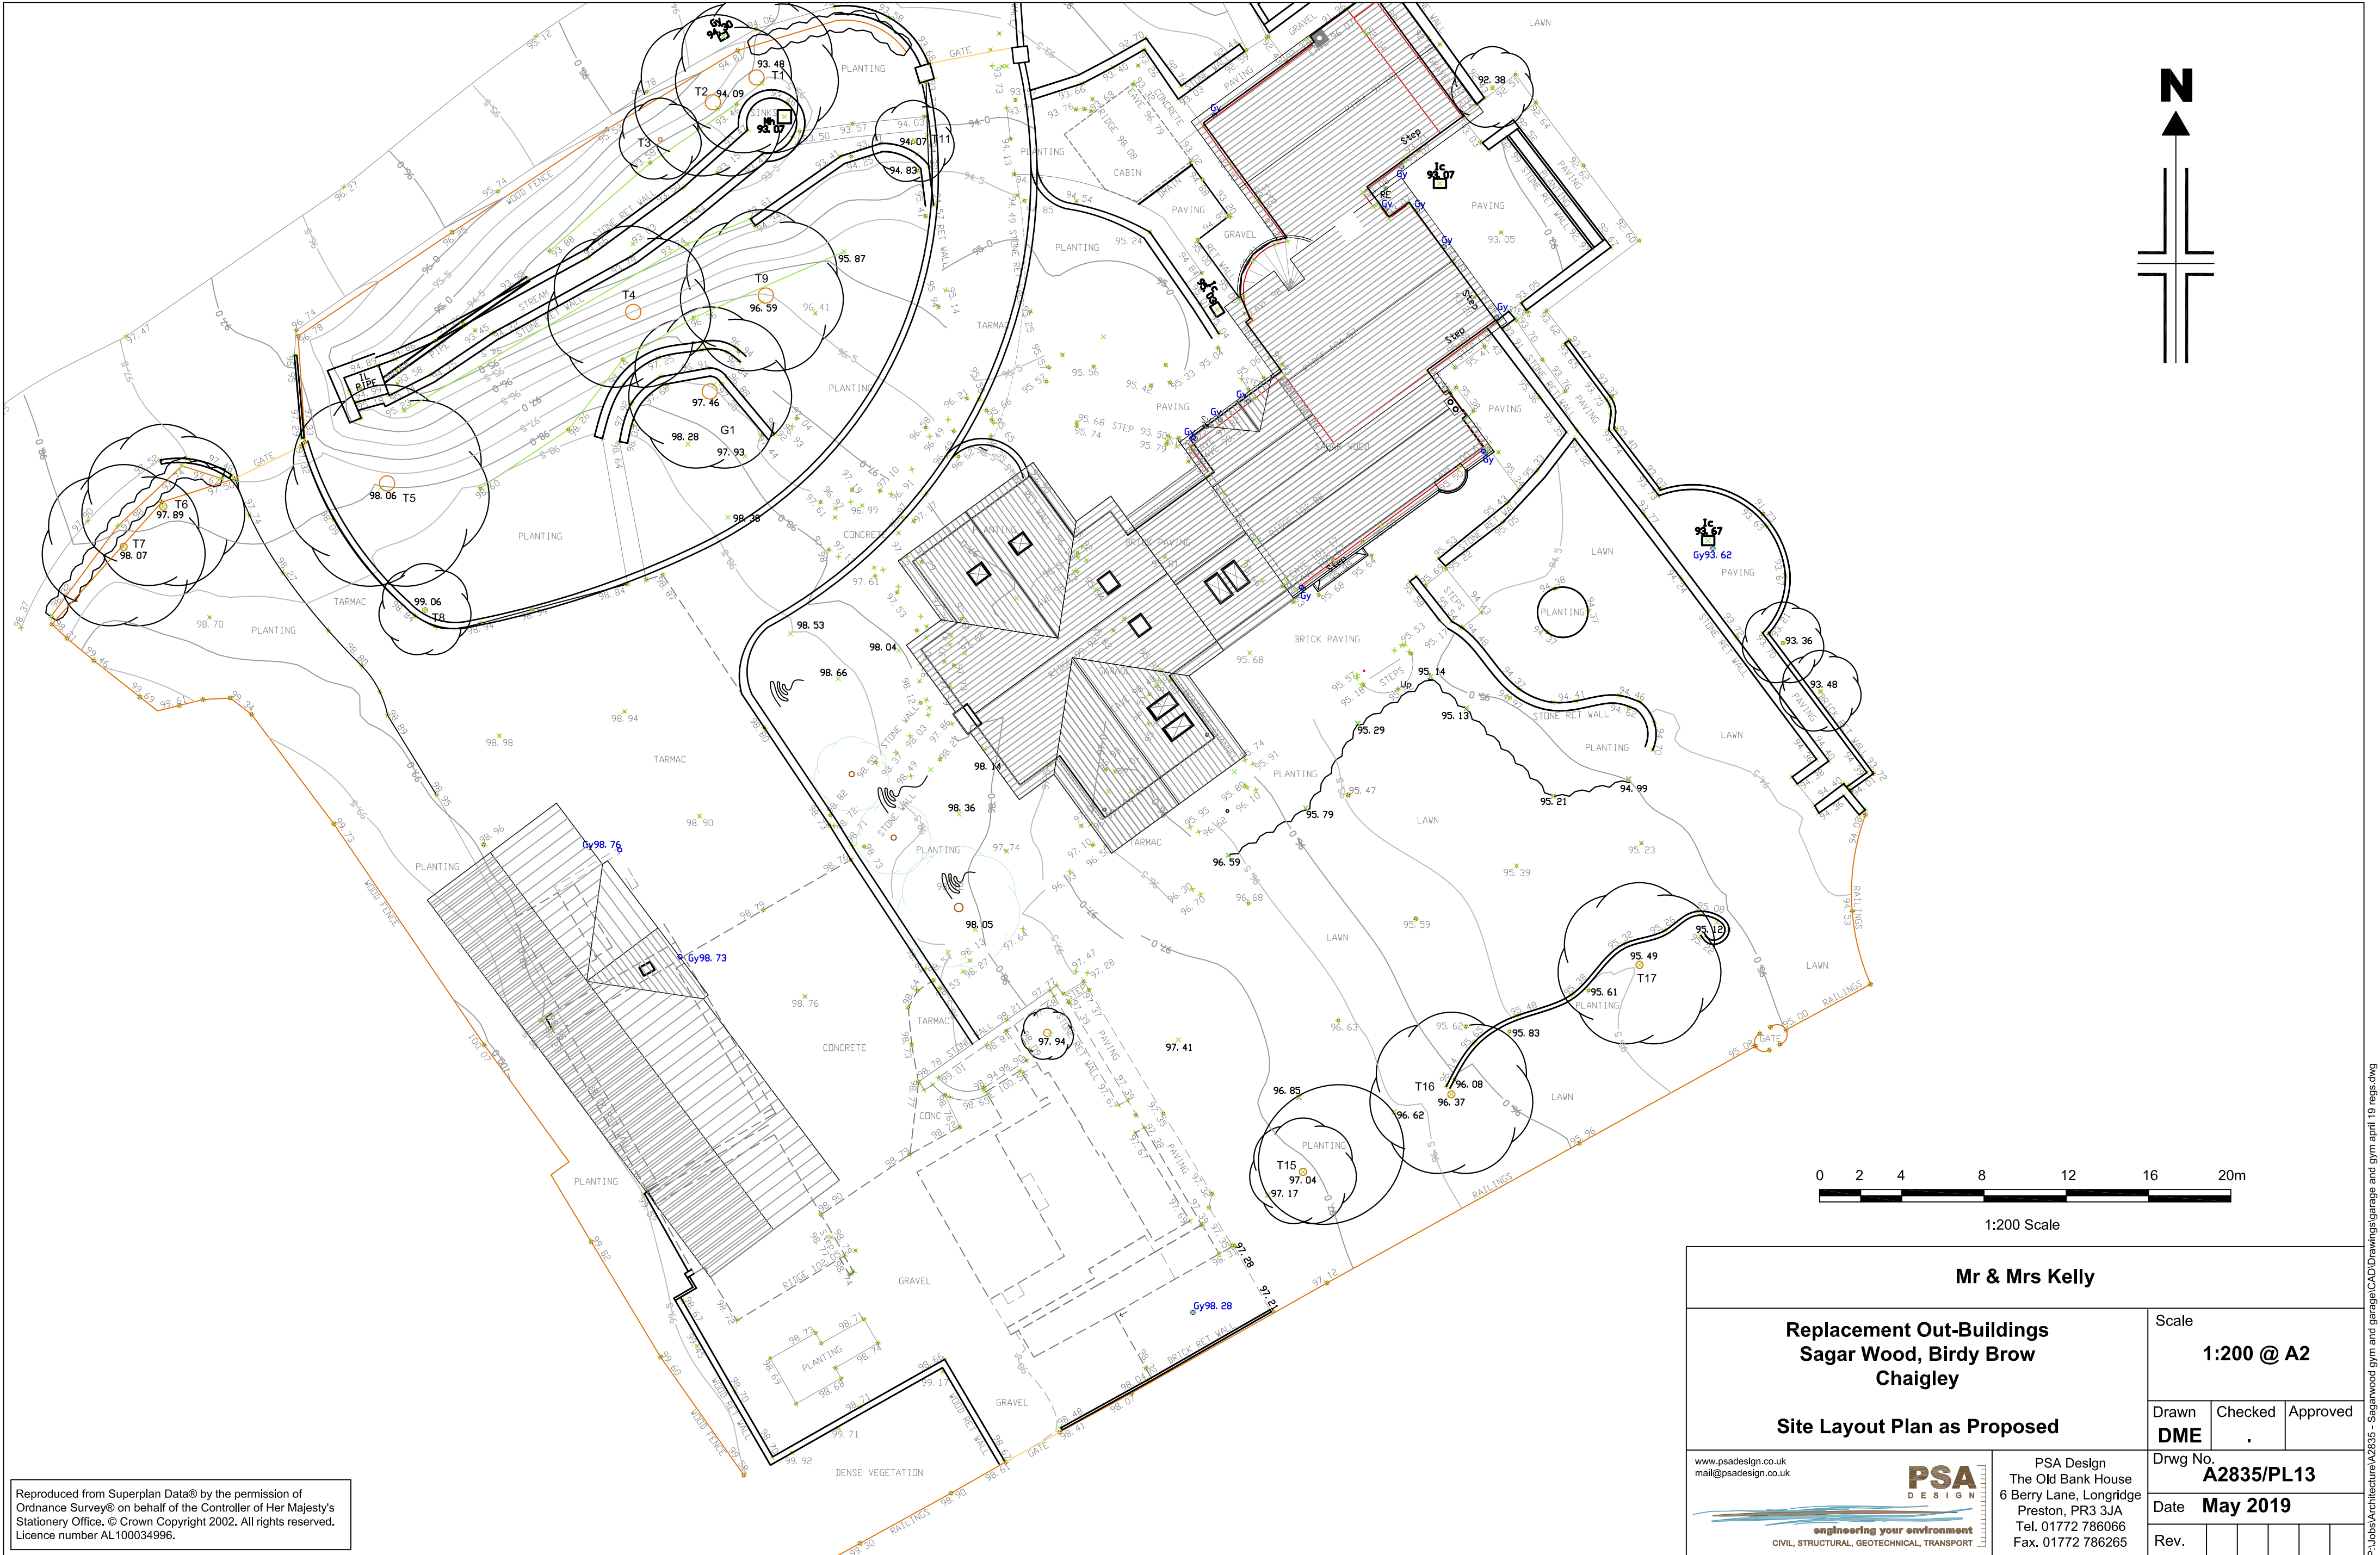

Reproduced from Superplan Data® by the permission of Ordnance Survey® on behalf of the Controller of Her Majesty's Stationery Office, © Crown Copyright 2002. All rights reserved. Licence number AL100034996.

Mr & Mrs Kelly				
Replacement Out-Buildings Sagar Wood, Birdy Brow Chaigley			Scale 1:200 @ A2	
			Drawn DME	Checked .
Site Layout Plan as Proposed			Drwg No. A2835/PL13	
			Date May 2019	Rev.
www.psadesign.co.uk mail@psadesign.co.uk			PSA DESIGN engineering your environment CIVIL, STRUCTURAL, GEOTECHNICAL, TRANSPORT	
			PSA Design The Old Bank House 6 Berry Lane, Longridge Preston, PR3 3JA Tel. 01772 786066 Fax. 01772 786265	