


- | | |
|-----|----------------------|
| CH | Cable Height |
| CL | Cover Level |
| EH | Eaves Height |
| EP | Electric Pole |
| FFL | Finished Floor Level |
| GP | Gate Post |
| GU | Gully |
| MH | Man Hole |
| RH | Ridge/Roof Height |
| TF | Top of Fence |
| TL | Threshold Level |
| TW | Top of Wall |

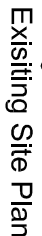

Scale	Date	Drawn
1:200 @A1	January 19	TRICAD

Date	Drawn
January 19	TricAD

spac
COCK ARCHITECTS

SUNDERLAND PEACOCK ARCHITECTS
SUNDERLAND PEACOCK & ASSOCIATES LTD.,
HAZEL MERE, PILLOCK ROAD, CLITHEROE
LANCASHIRE, BB7 2JG
T 01200 423178 F 01200 427328
E info@sunderlandpeacock.com
www.sunderlandpeacock.com

T 01200 423178 F 01200 42732
E info@sunderlandpeacock.com
www.sunderlandpeacock.com

5417 -E01

INDEX