




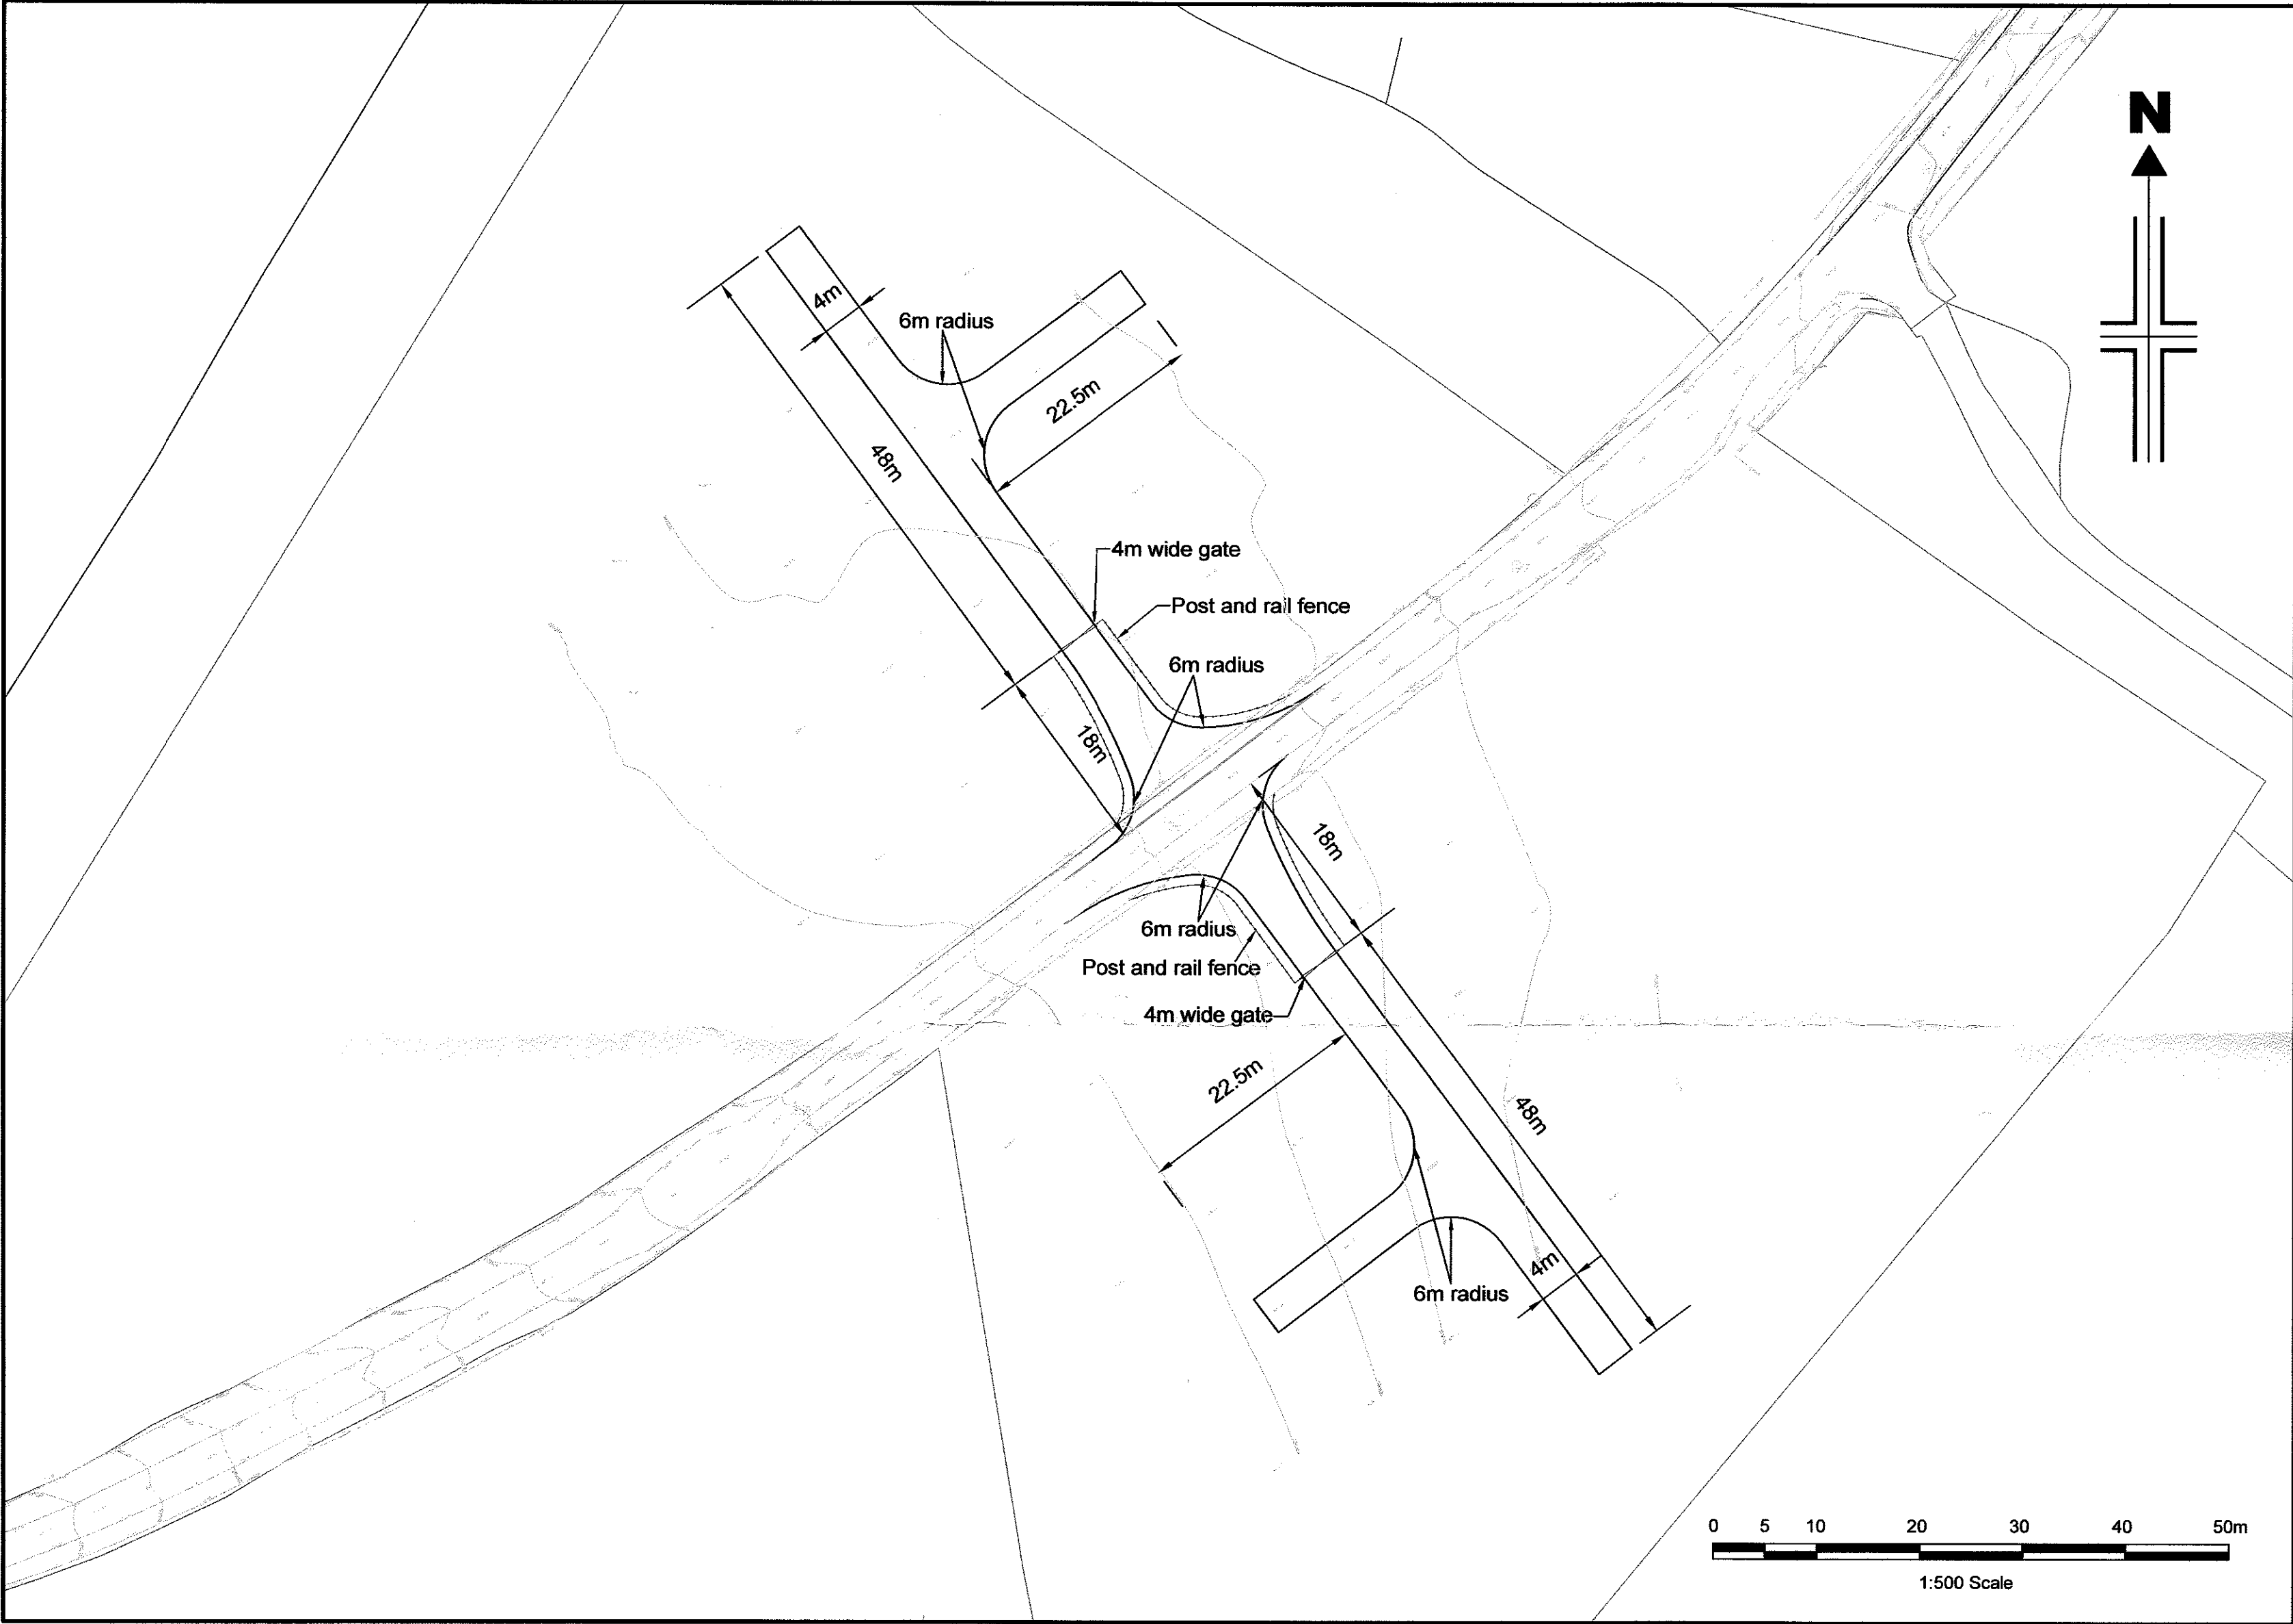


Proposed Access Track
(Scale 1:500)

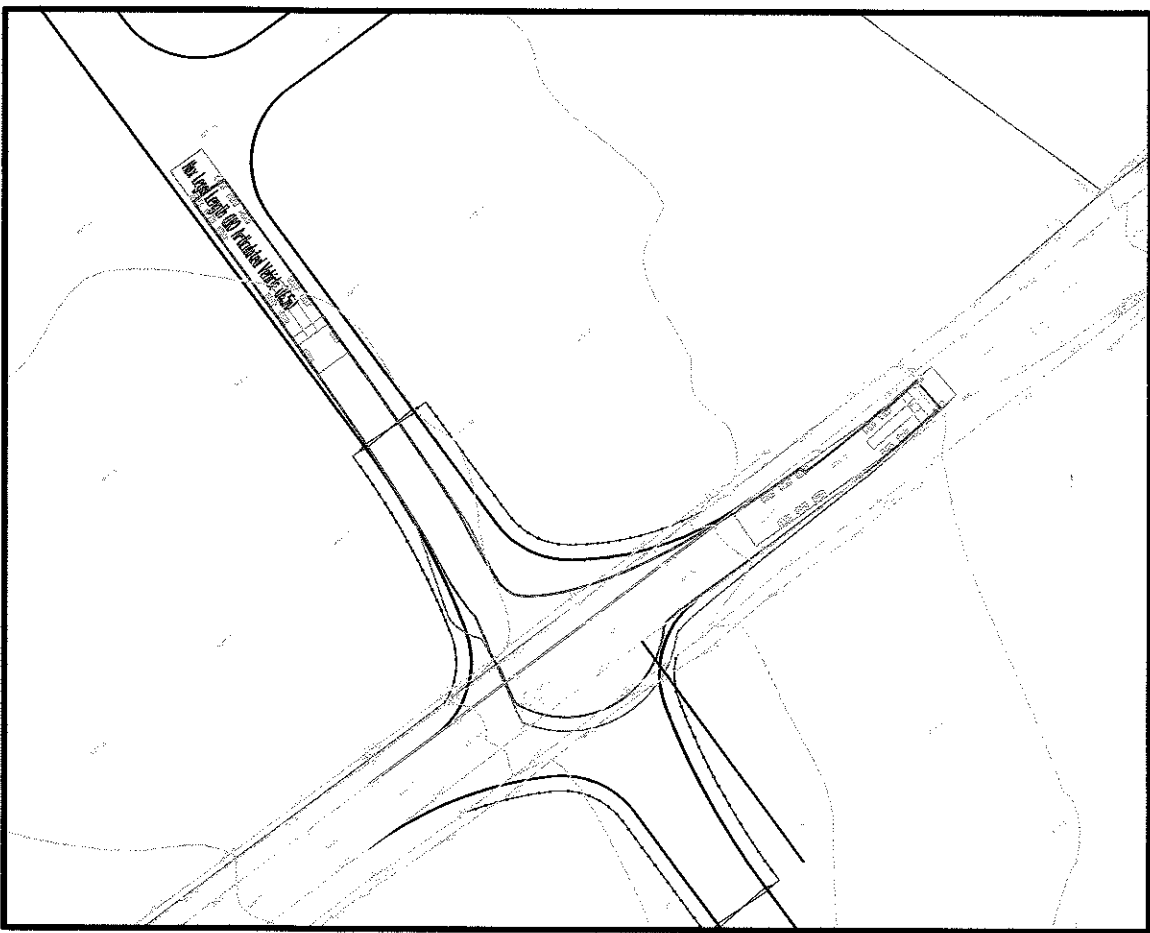


Swept Path Analysis (Max Articulated)
(Scale 1:500)

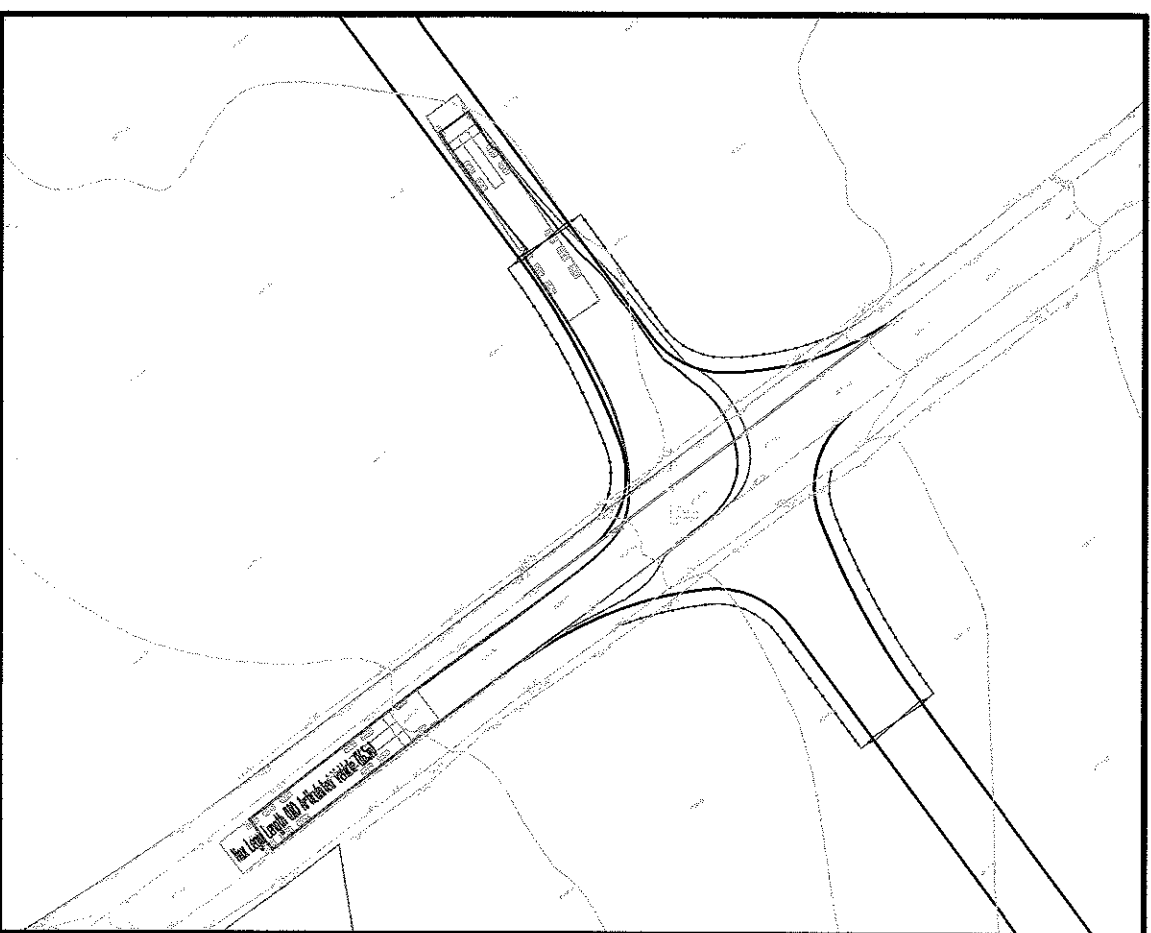

Swept Path Analysis (Max Articulated)
(Scale 1:500)

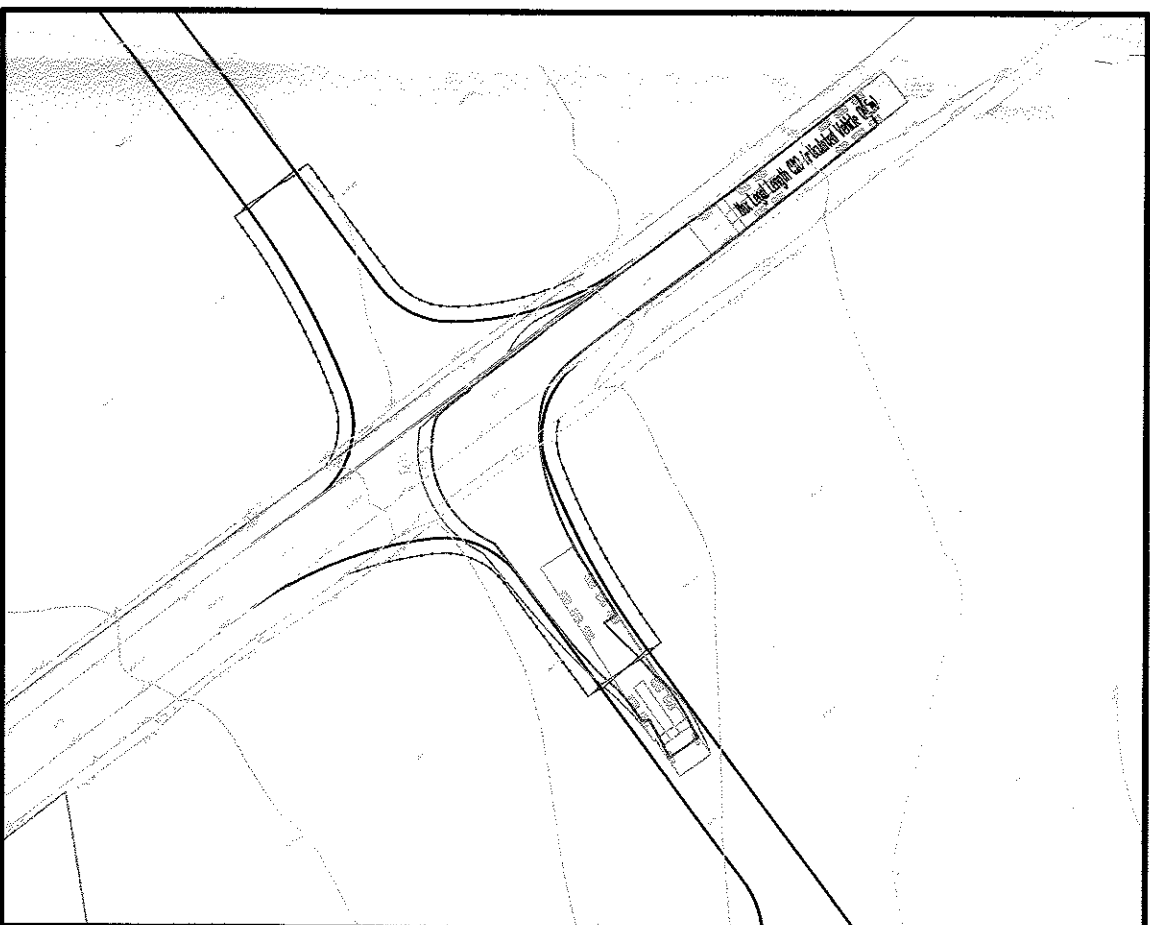

Swept Path Analysis (Max Articulated)
(Scale 1:500)

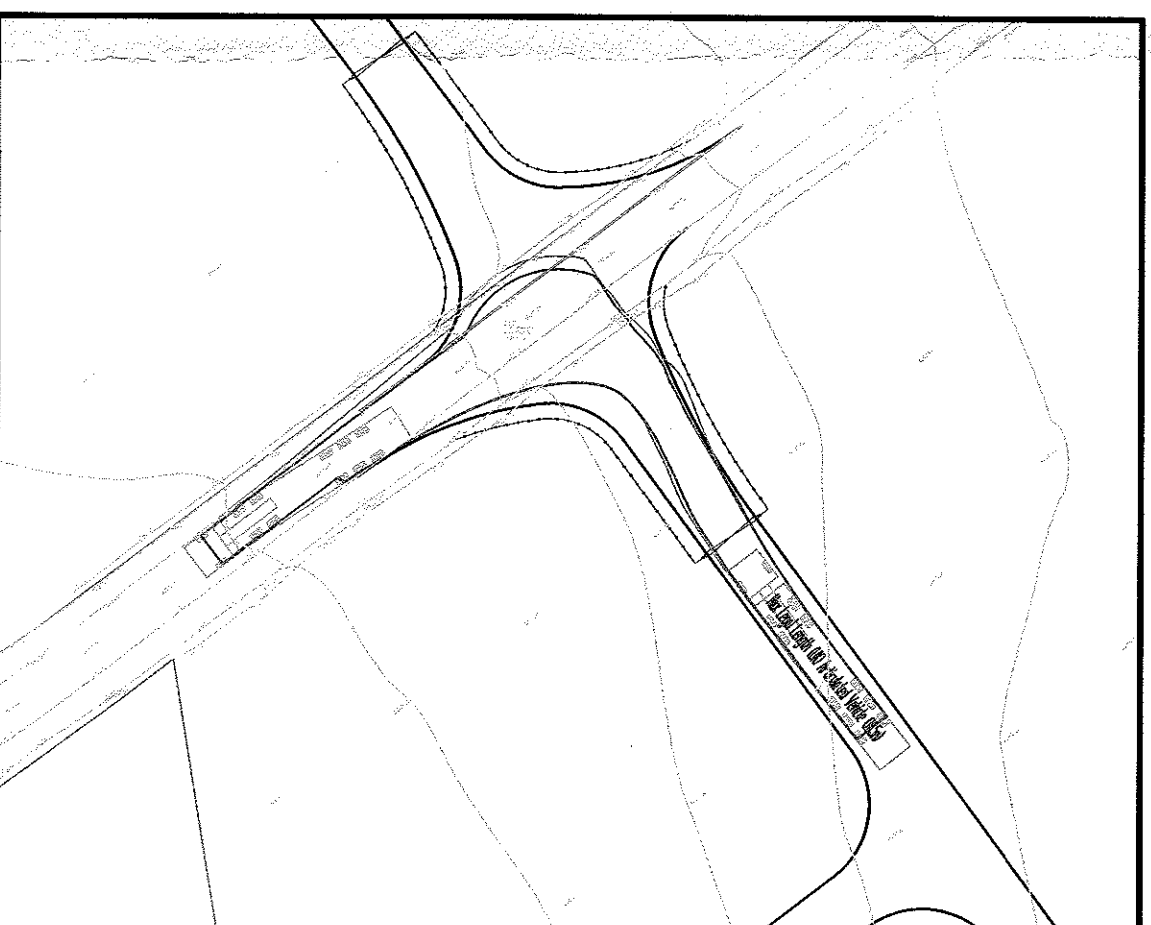

Swept Path Analysis (Max Articulated)
(Scale 1:500)

- Notes**
- Track to be built in accordance with Forestry Commission England Grants and Regulations Operation Note 25 - Forest roads and tracks
 - If in doubt, refer to Engineer for details

320190439P

M & J Thistlethwaite				
Batesons Wood Track Proposed Access Track			Scale As Shown @ A1	
			Drawn FR	Checked DME
PSA Design The Old Bank House 6 Berry Lane, Longridge Preston, PR3 3JA Tel. 01772 786068 Fax. 01772 786265			Drwg No.	A3038/H-01
			Date	09-05-19
www.psadesign.co.uk mail@psadesign.co.uk			Rev.	