


GROUND FLOOR PLAN

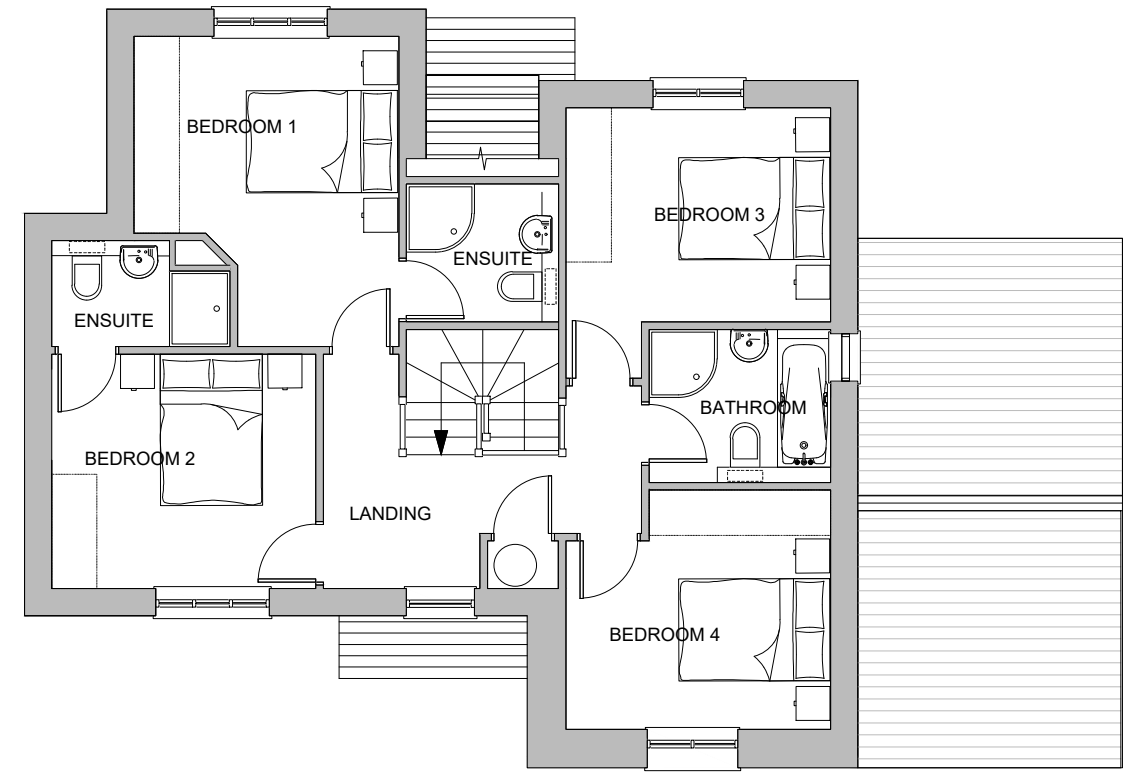

FIRST FLOOR PLAN

| REV | DATE | DESCRIPTION |
|-----|----------|--------------------------------------|
| A | 13/05/19 | Bifold doors shown to rear elevation |



PROJECT TITLE
 Chatburn Road, Clitheroe
 Ennerdale House Type

DRAWING TITLE
 Plans

DRAWING NUMBER
 016/ENN/P01

REVISION
 A

DATE
 05/17

SCALE
 1:100@A3