



STORAGE UNITS

9E

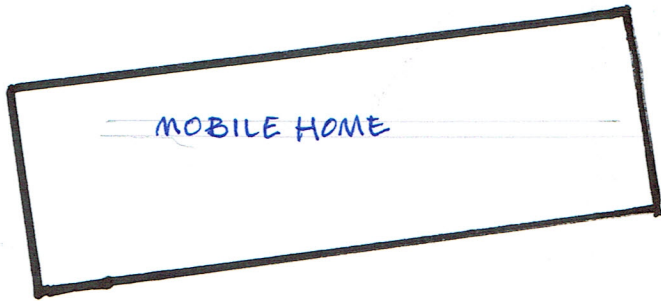

MOBILE HOME

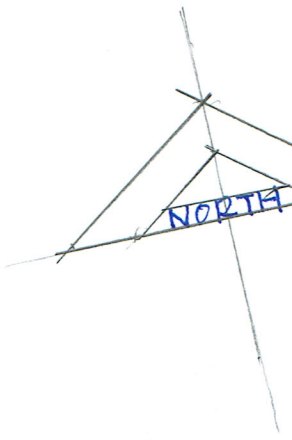

NORTH

FENCE

SITE PLAN

SCALE 1:100



TARMAC ROAD

