


S.J. Biłocki Limited
 Building Surveyors

Drawing no 6002-a-b ©


Scale 1:100

Proposed Site Layout

Proposed Residential Development
 On Land At
 Ribblesdale View
 Chatburn

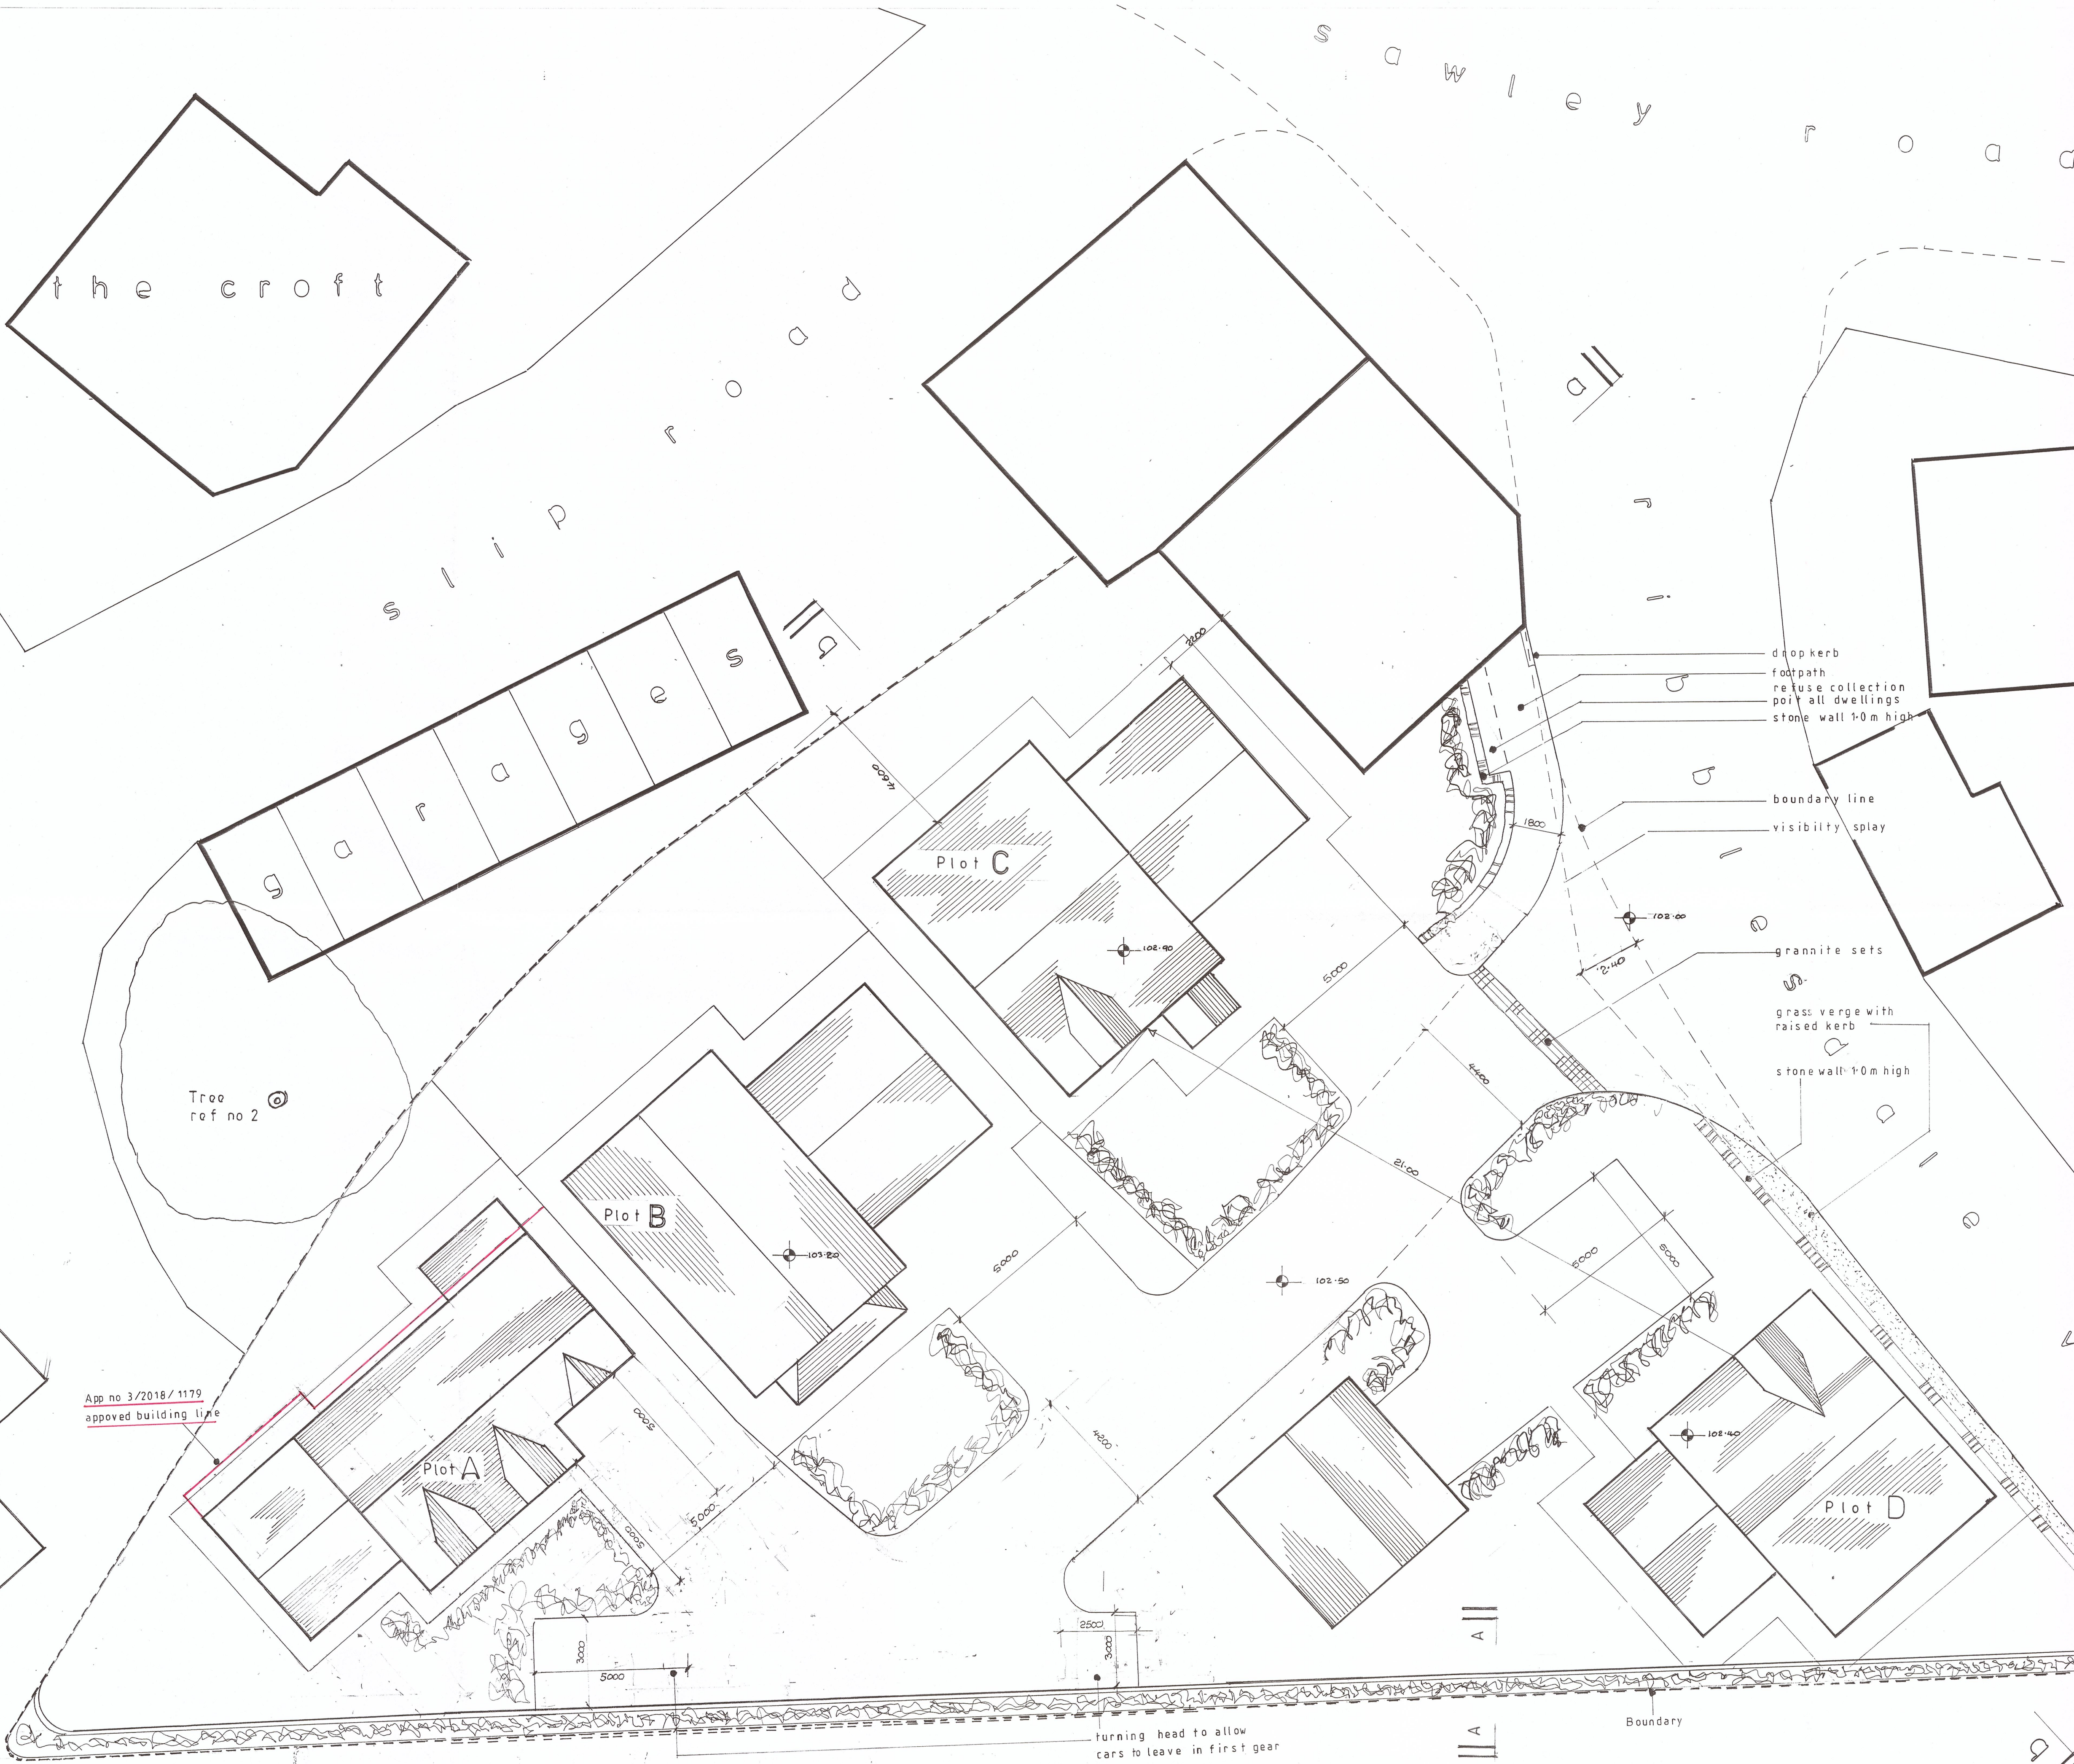

- proposed ground and floor levels
- shrubbery
- perimeter boundary

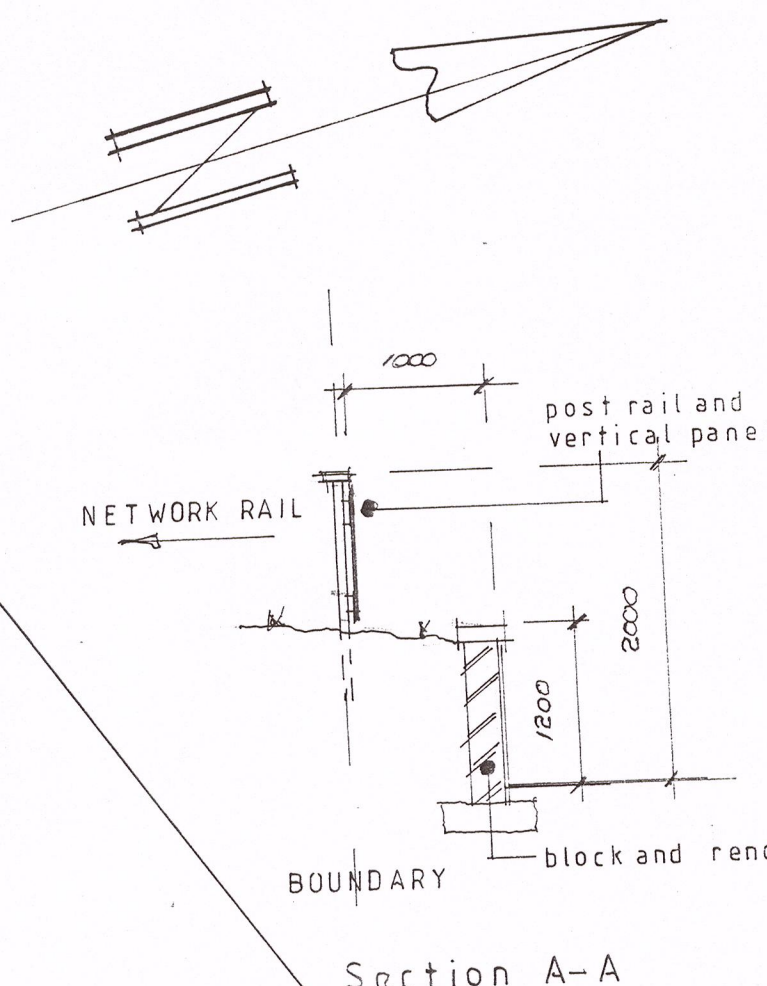

AMENDED PLANS RECEIVED
 DATE 1/7/19

320190476P

App no 3/2018/1179
 approved building line

turning head to allow cars to leave in first gear

18

the croft

Tree ref no 2

Plot A

Plot B

Plot C

Plot D

n e t w o r k r a i l

S D W I E Y R O A D