


S.J. Bialecki Limited
 Building Surveyors

Drawing no 6002-a-b


Scale 1:100

Proposed Site Layout

Proposed Residential Development
 On Land At
 Ribblesdale View
 Chatburn

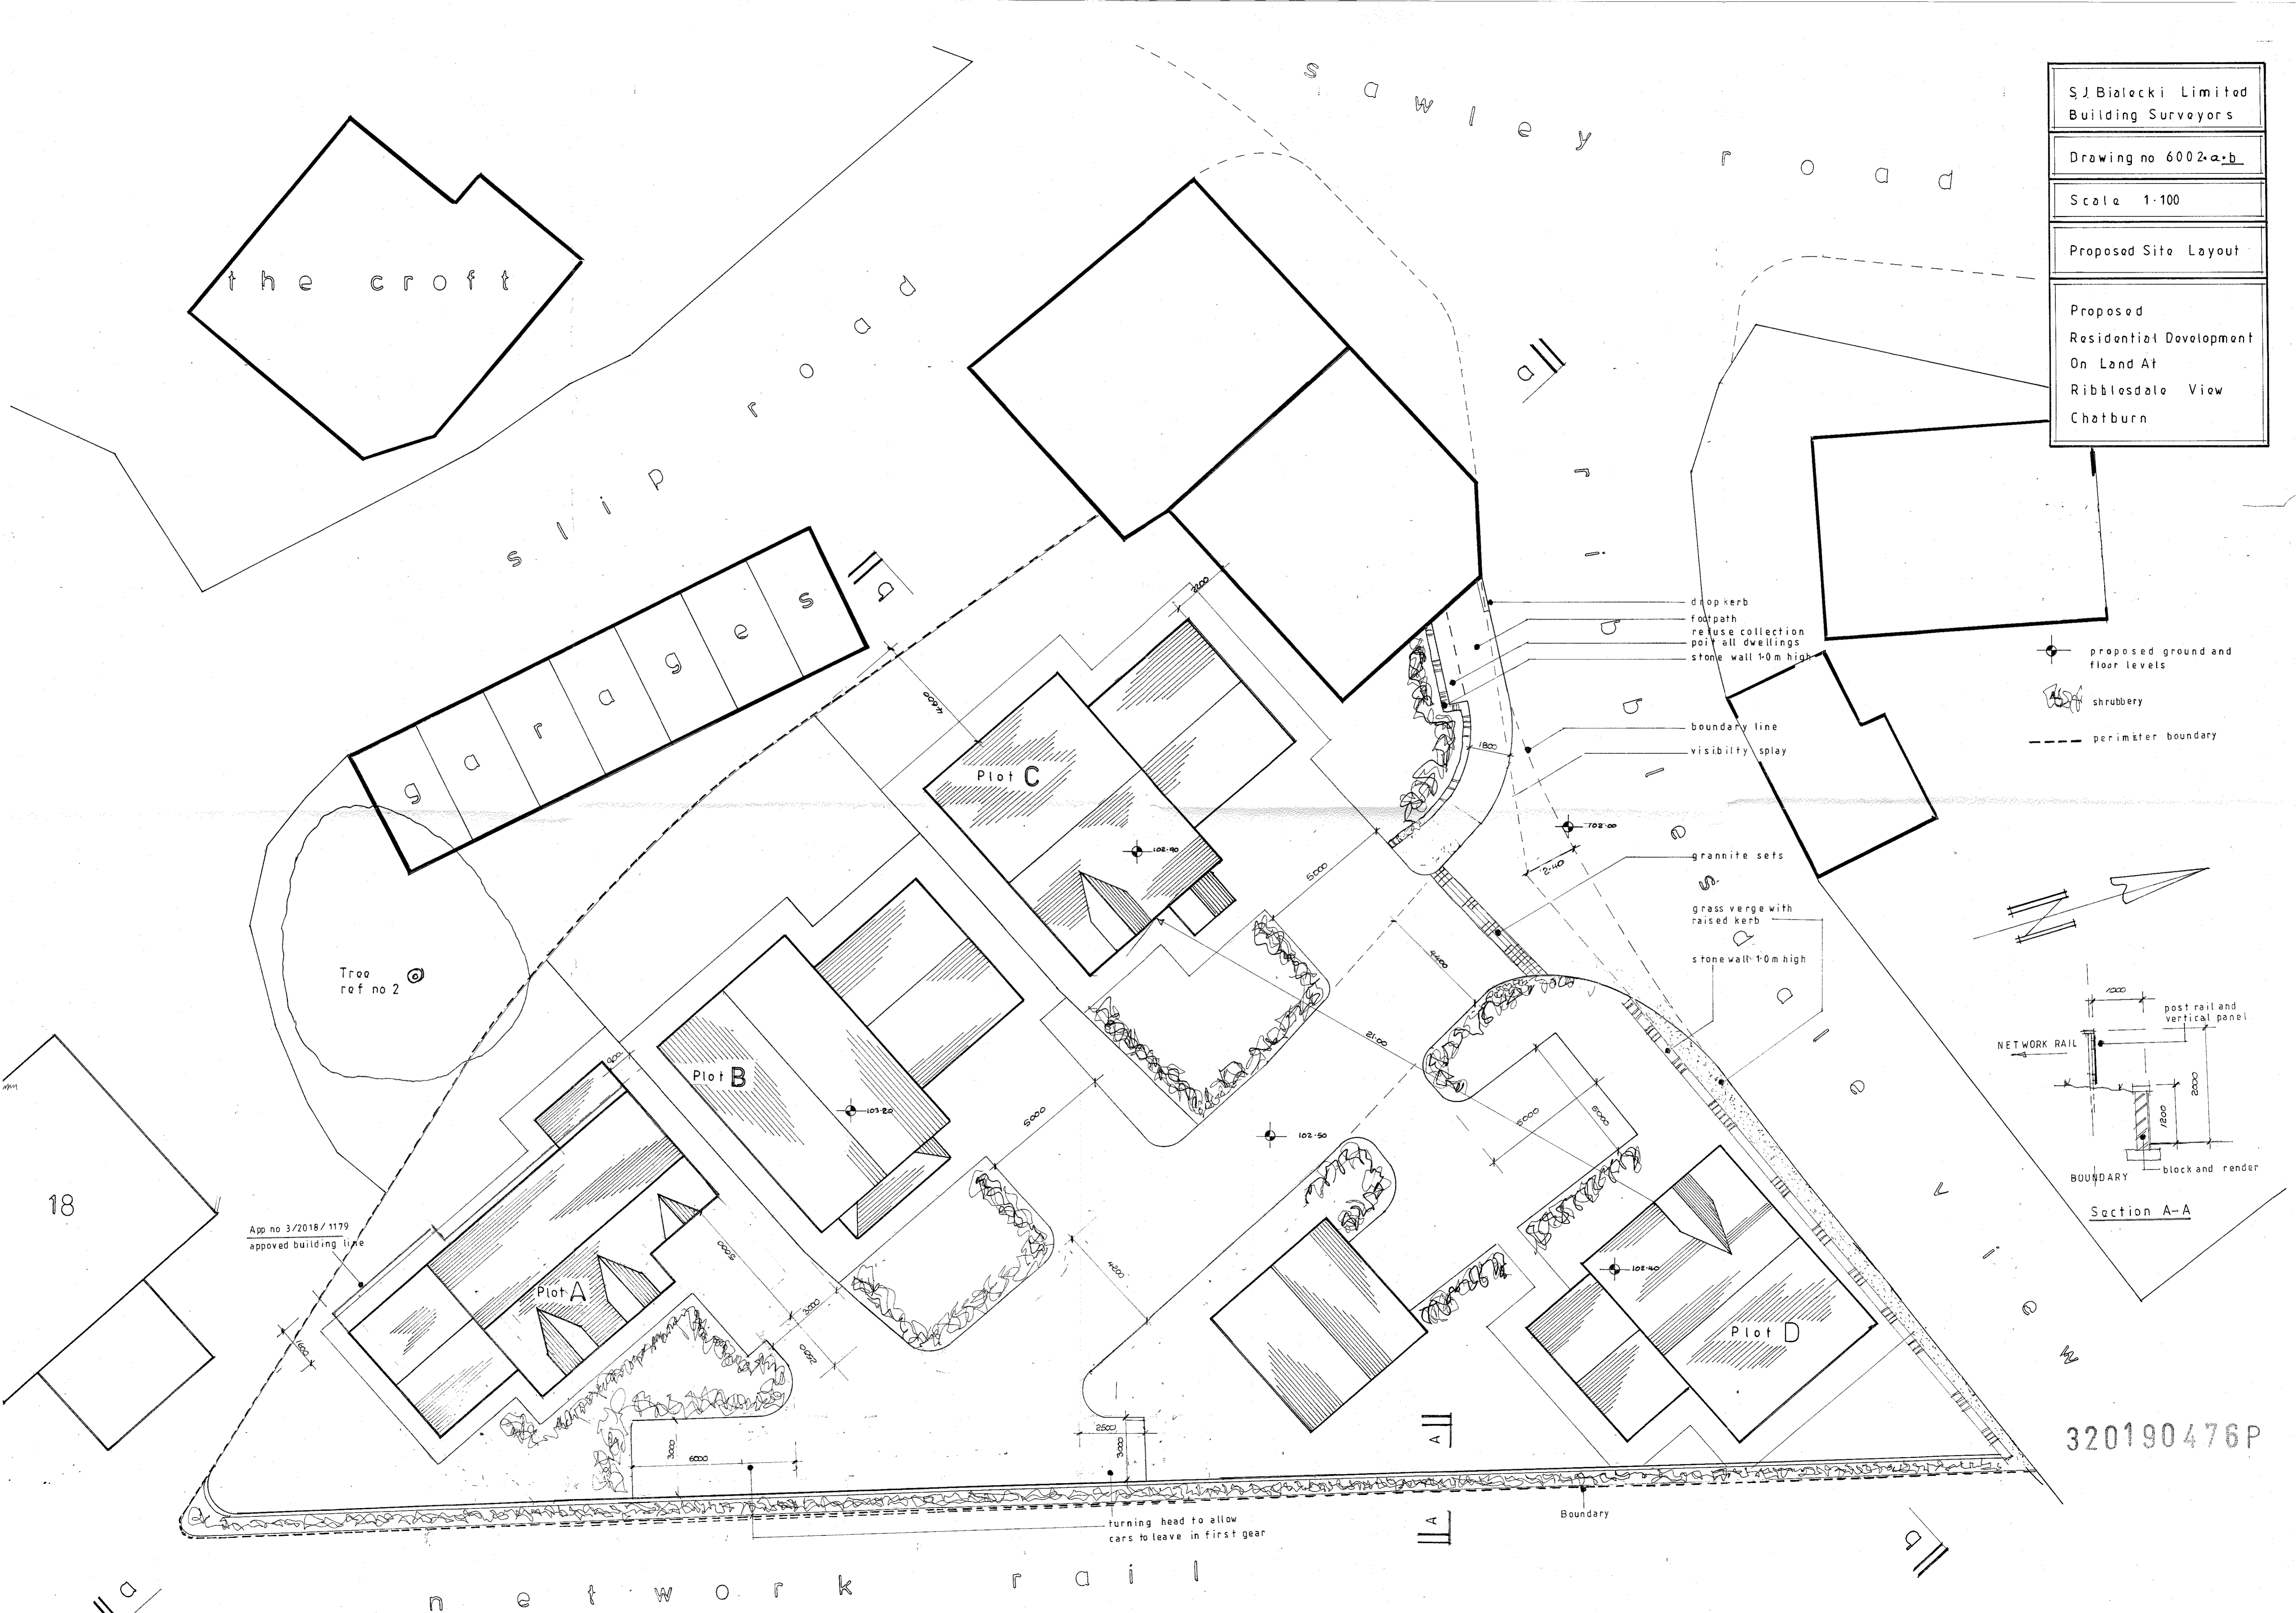

- proposed ground and floor levels
- shrubbery
- perimeter boundary

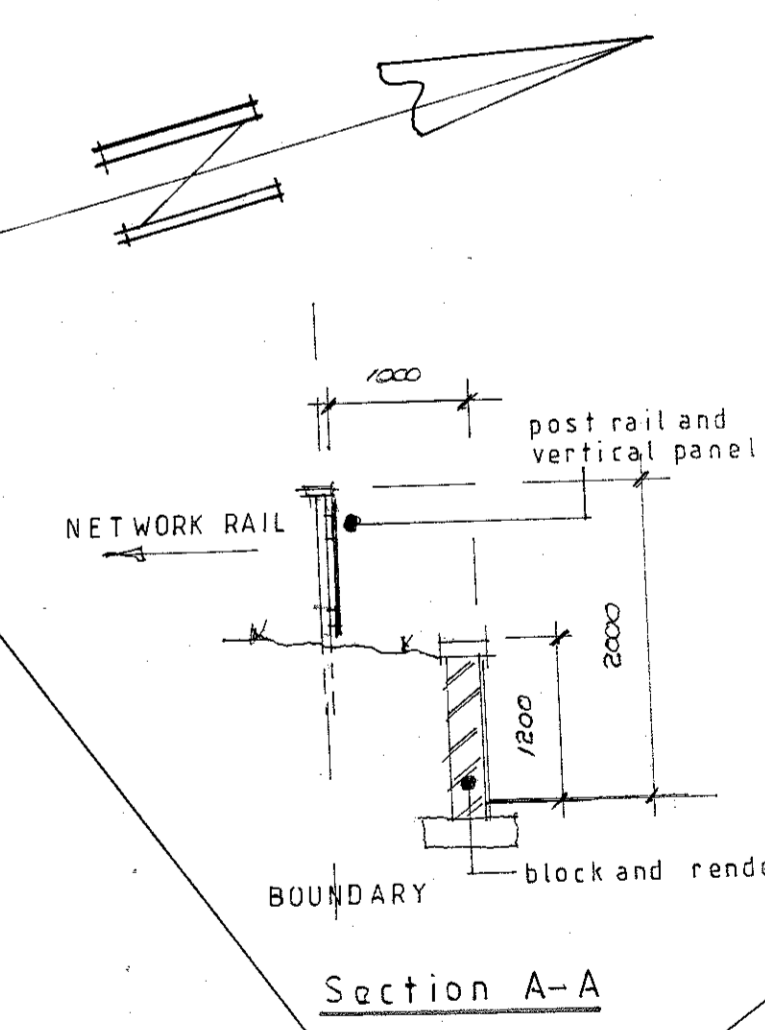

App no 3/2018/1179
 approved building line

320190476P