




Standard Accessible Wigwam (with Megaflow)
WC partition from inside WC looking to lounge.

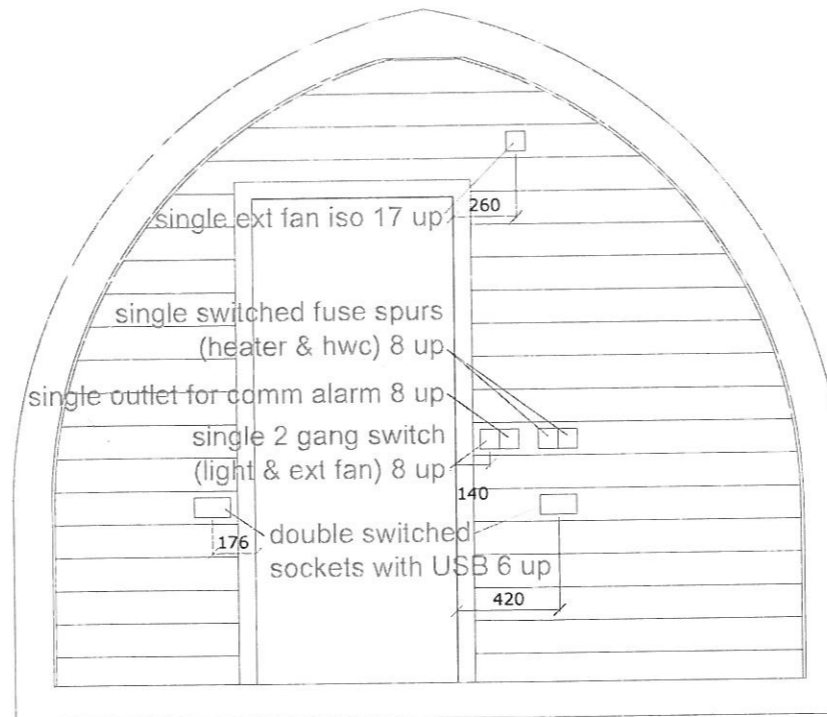


Standard Accessible Wigwam
WC partition from inside lounge looking to WC.

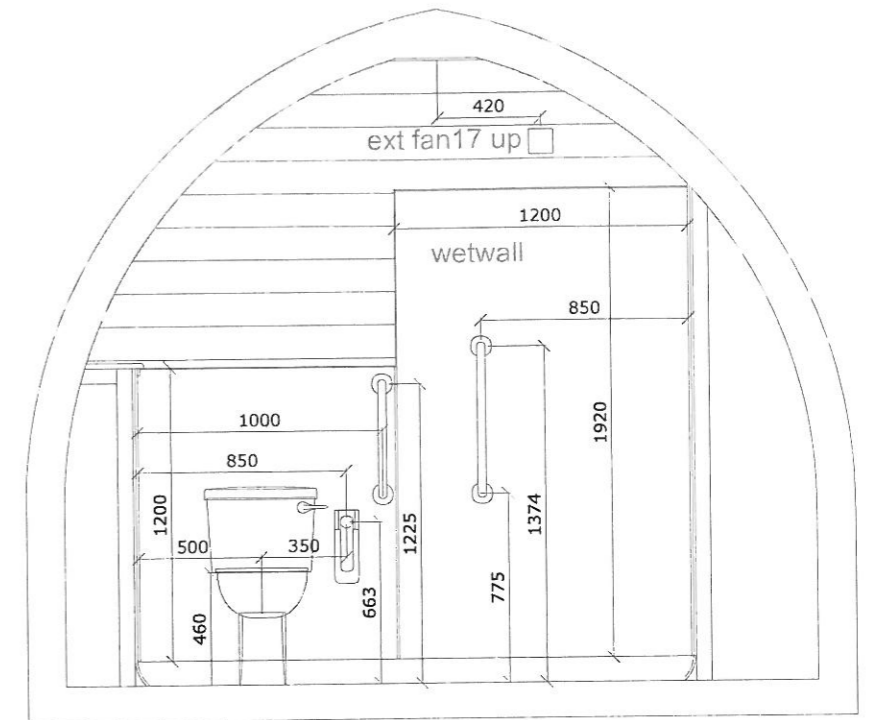

Standard Accessible Wigwam (with Megaflow)
End Gable inside WC.

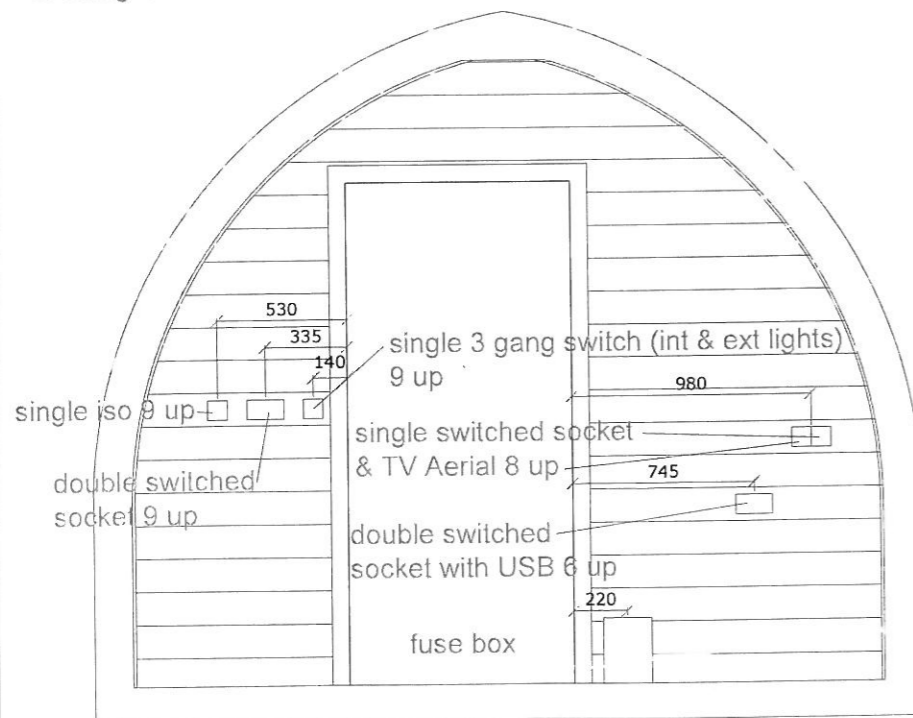

Standard Accessible Wigwam
Front end gable looking from inside lounge to outside.

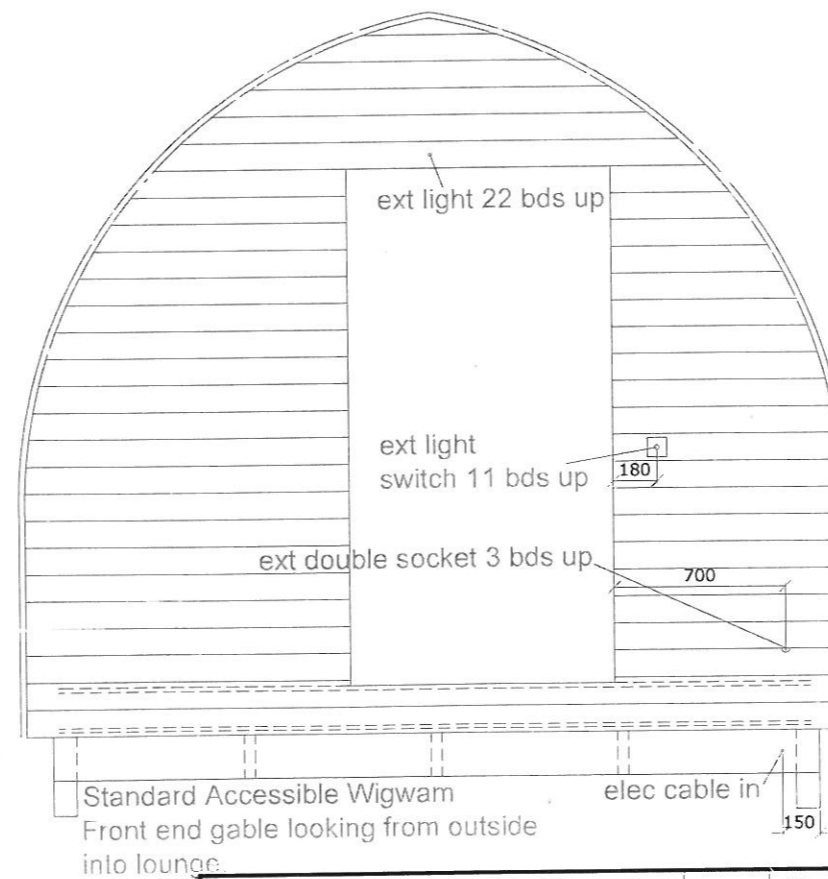

Standard Accessible Wigwam
Front end gable looking from outside into lounge.

Title: Standard Accessible Wigwam
Drawing: Elevations showing Electrics
Page 1 of 2
Date: 15/11/2018

Scales: 1:30@A3
Drawn: KC
Page: AW/S/ 005a

VIVIGWAM[®]
cabins