



Standard Accessible Wigwam  
Kitchen Unit Wall

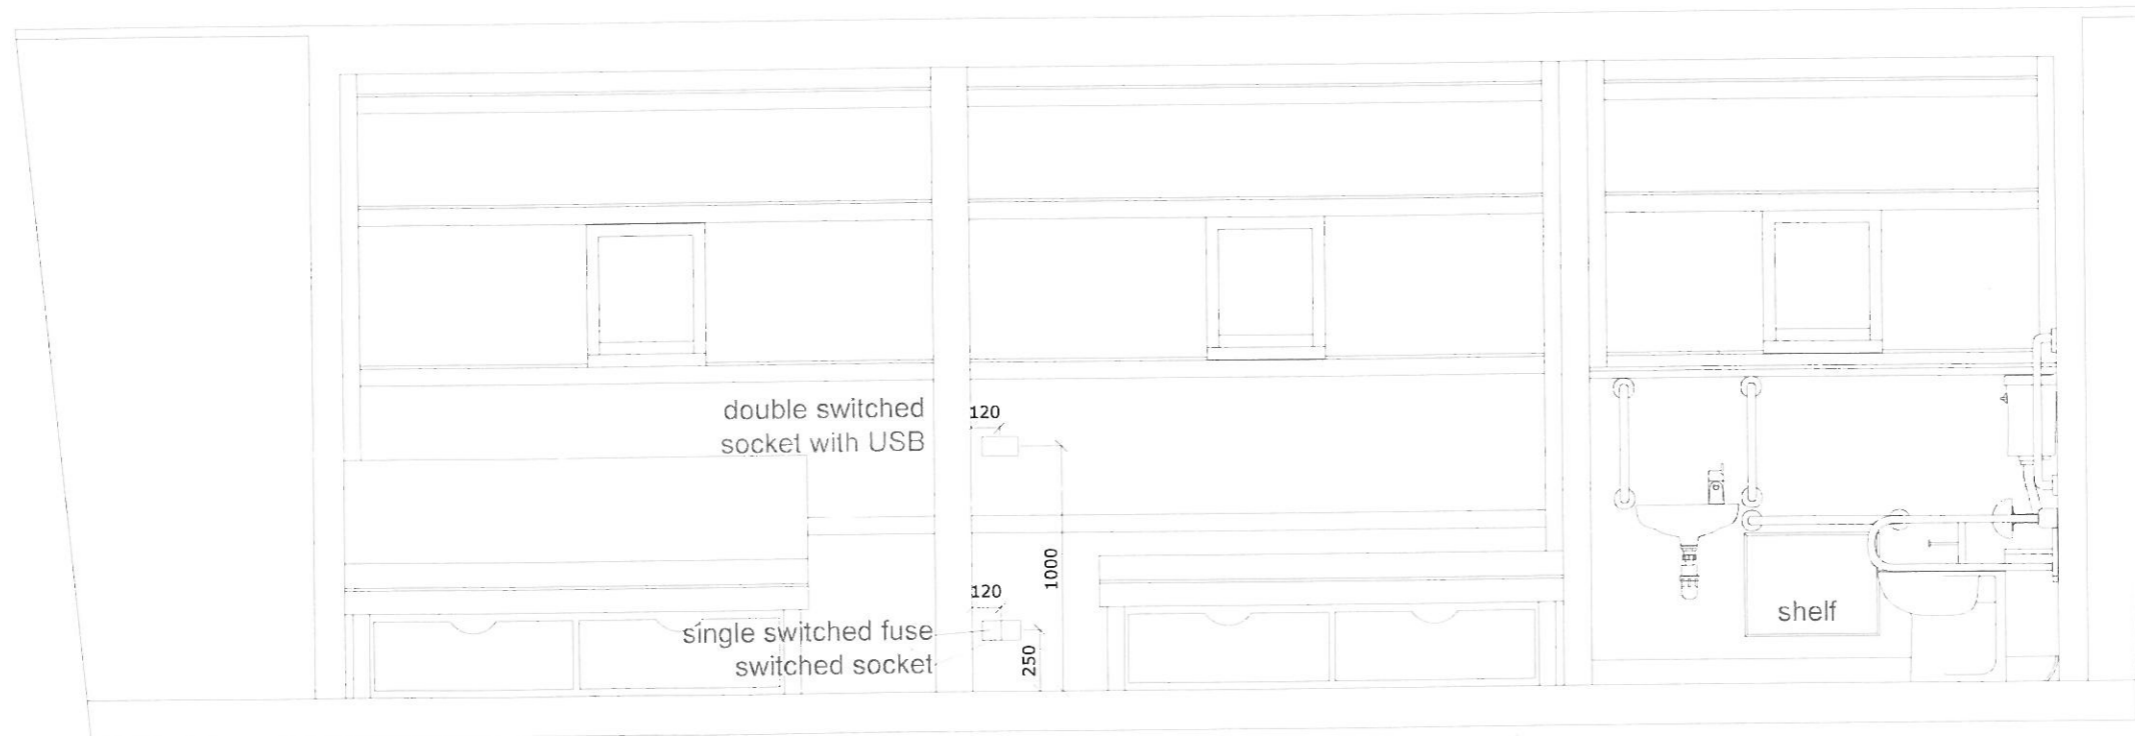

Standard Accessible Wigwam  
WHB Wall

Title: Standard Accessible Wigwam	Scales: 1:30@A3	
Drawing: Elevations showing Electrics Page 2 of 2	Drawn: KC	
Date: 08/11/2018	Page: AW/S/ 005b	