


NOTES

1. ALL DIMENSIONS ARE IN MILLIMETRES.
2. DO NOT SCALE FROM THIS DRAWING.
3. THIS DRAWING IS TO BE READ IN CONJUNCTION WITH ALL OTHER RELATED DRAWINGS AND DOCUMENTS. DRAWING SCALE REGARDS FOR DETAILS.
4. THE CONTRACTOR IS TO CHECK AND VERIFY ALL DIMENSIONS ON SITE PRIOR TO COMMENCEMENT OF CONSTRUCTION WORKS. THE CONTRACTOR IS TO BE RESPONSIBLE FOR ANY DISCREPANCIES.
5. THE CONTRACTOR IS TO BE RESPONSIBLE FOR ANY DISCREPANCIES THAT MAY BE FOUND ON SITE.

CONFIGURATION

TOTAL SITE AREA OF DEVELOPMENT 3200m²

DO NOT SCALE DIMENSIONS FROM DRAWING

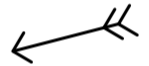

SITE PLAN SCALE 1:250



PROJECT ADDRESS
LOFT SHAY FARM
CLITHEROE ROAD LOWER GREEN

PROJECT TITLE

NEW DWELLINGS

DRAWING TITLE

EXISTING SITE PLAN

Client		Scales	
MR & MRS STEPHENSON		1:250 @ A1	
Drawn	Checked	Date	Revision
PB		08/08/18	--

DRAWING No. A018/140/S/01

This drawing & contents are the property of Keystone Design Assoc Ltd and are not to be reproduced or used in any form without the written permission of Keystone Design Assoc Ltd. Any use of this drawing without the written permission of Keystone Design Assoc Ltd is strictly prohibited.

H:\Server\Drawings\2018\loft_shay farm clitheroe rd lower green

