


Approved Second Floor Plan 1:100 @ A3

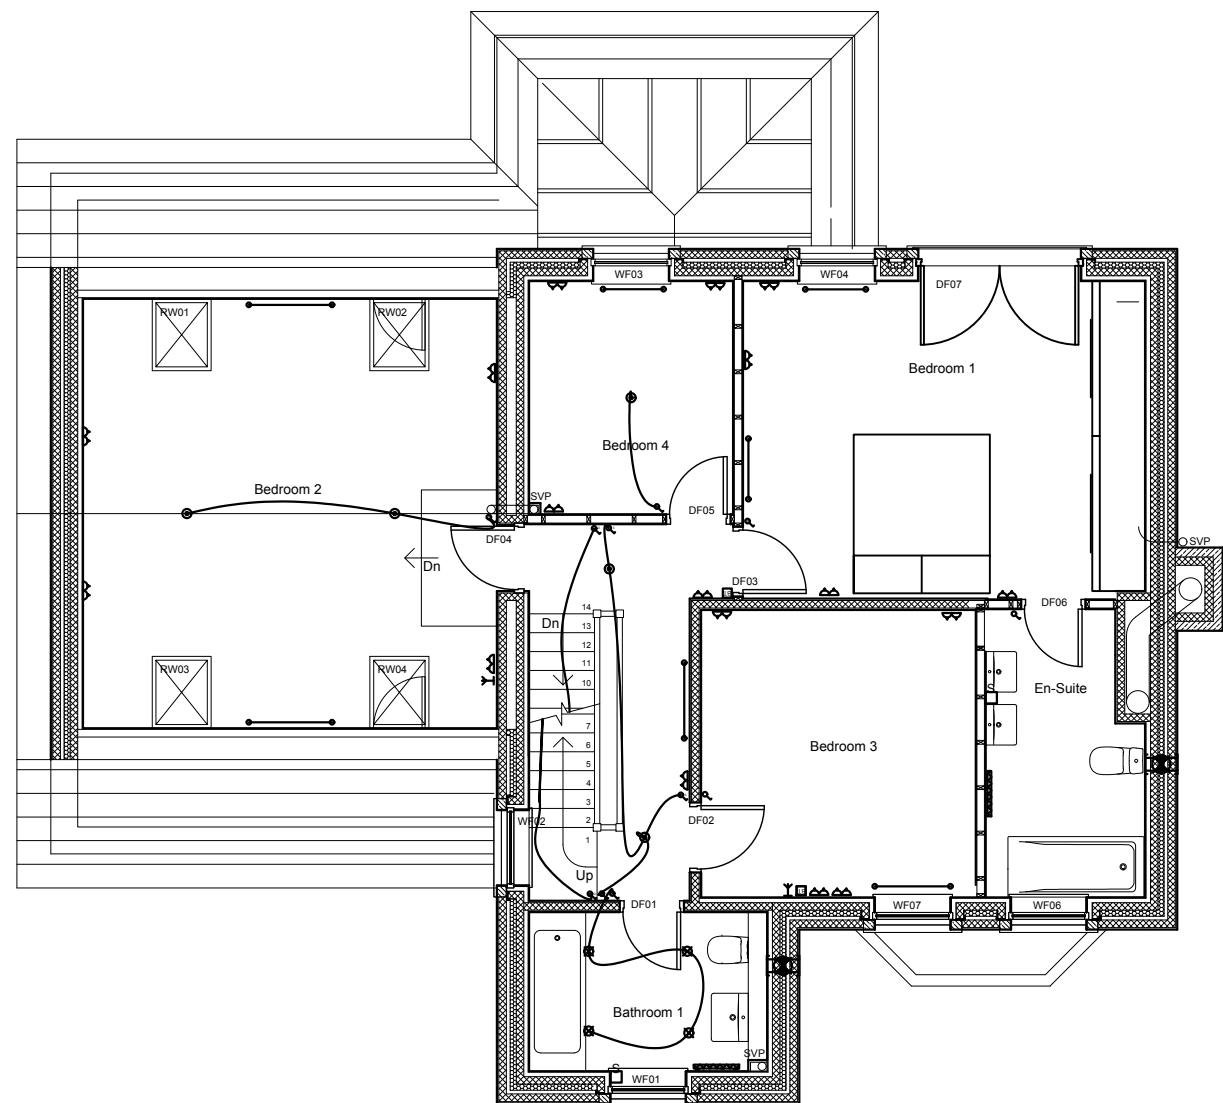

Proposed Second Floor Plan 1:100 @ A3

REV	DATE	DRAWN	DESCRIPTION	ARCH CHECK	ENG CHECK
TITLE					
PLOT 2 - MNMA					
Approved & Proposed 2nd Floor Plans					
PROJECT Residential Development					
Chatburn Old Road					
DRN BY	AM	SCALE	JOB REF	DRAWING NUMBER	REV
DATE	June 19	1:100 @A3	0002	COR/Plot2/MNMA/SFP	-



Approved Rear Elevation 1:100 @ A3



Proposed Rear Elevation 1:100 @ A3

REV	DATE	DRAWN	DESCRIPTION	ARCH CHECK	ENG CHECK
TITLE					
PLOT 2 - MNMA					
Approved & Proposed Rear Elevations					
PROJECT Residential Development					
Chatburn Old Road					
DRN BY	AM	SCALE	JOB REF	DRAWING NUMBER	REV
DATE	June 19	1:100 @A3	0002	COR/Plot2/MNMA/ELE	-