
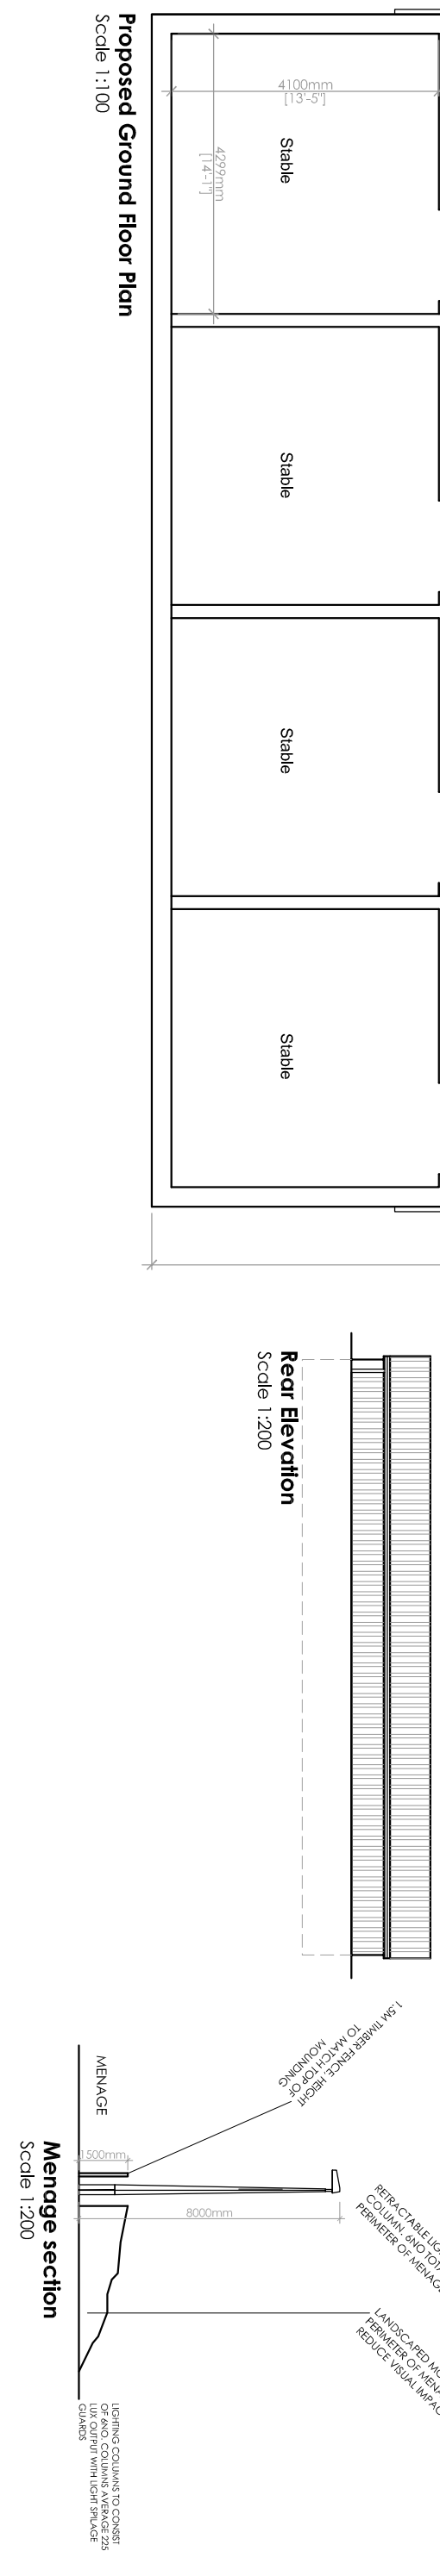
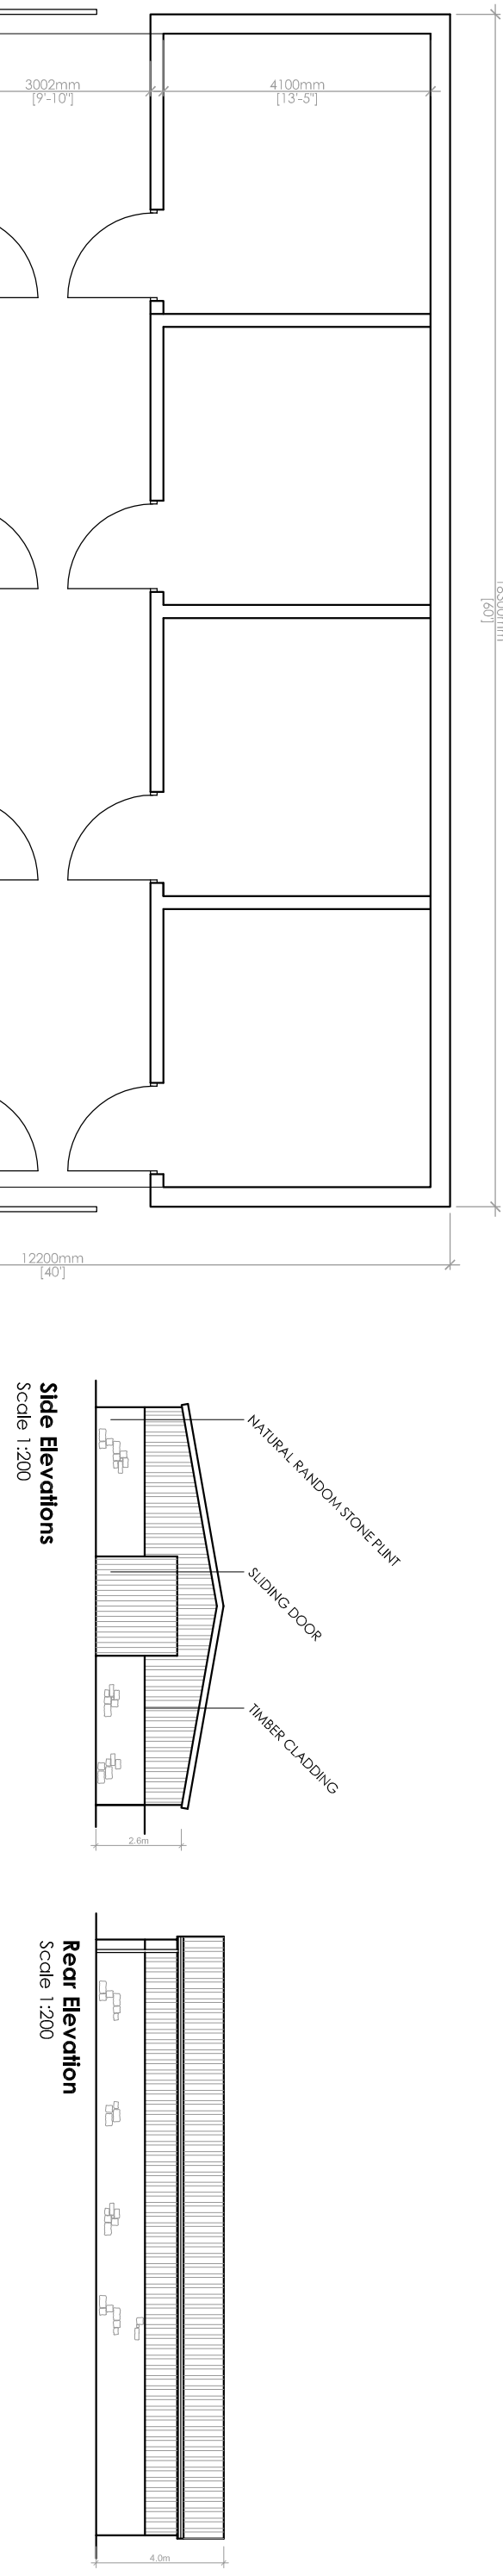
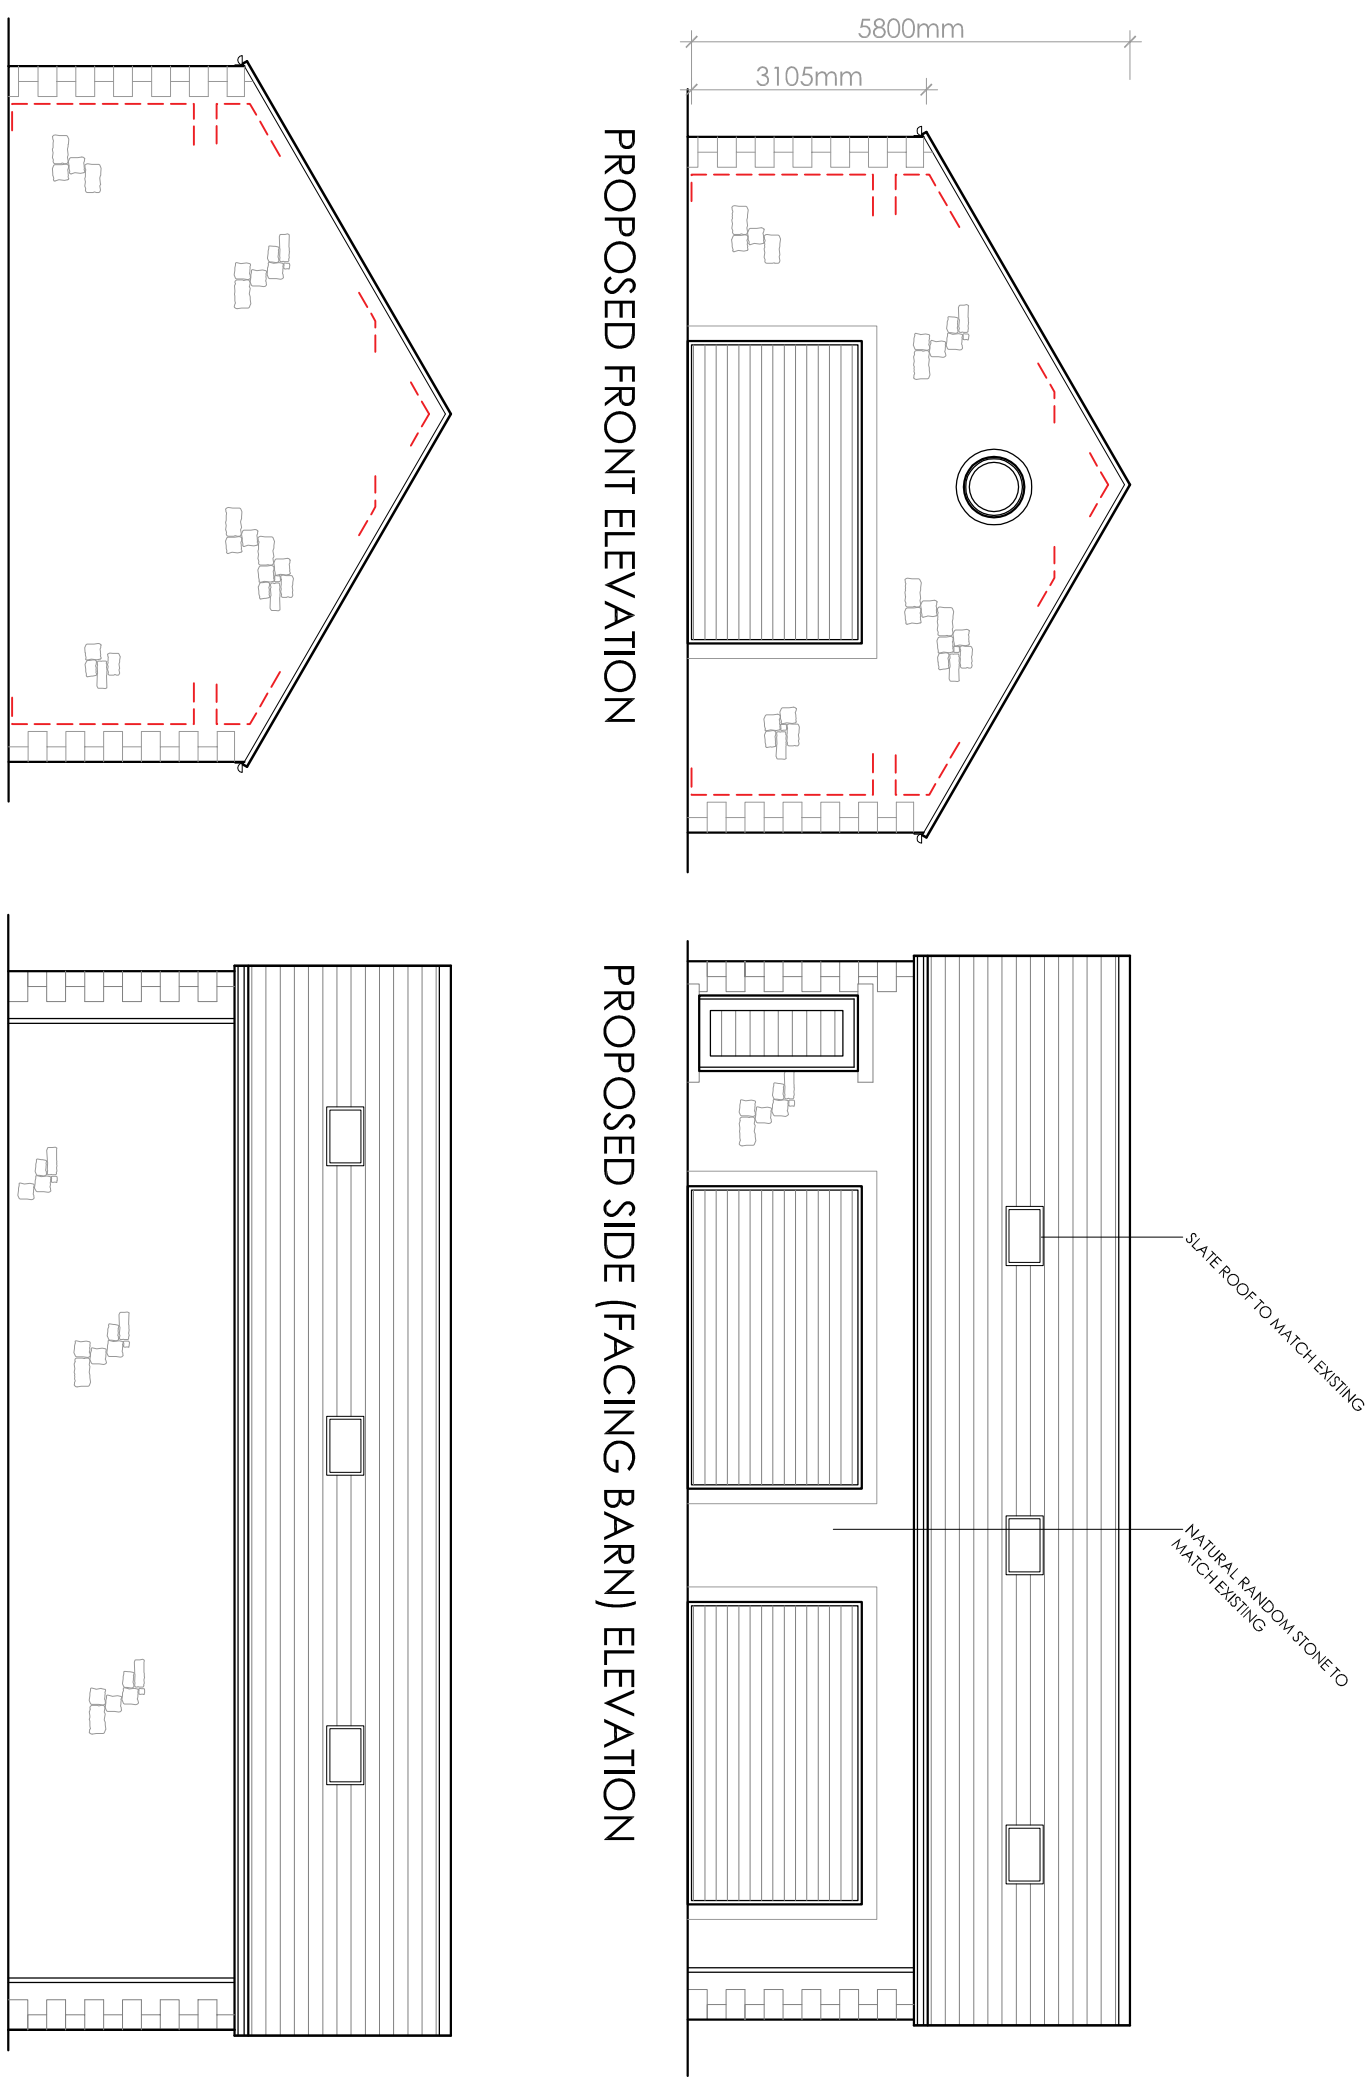
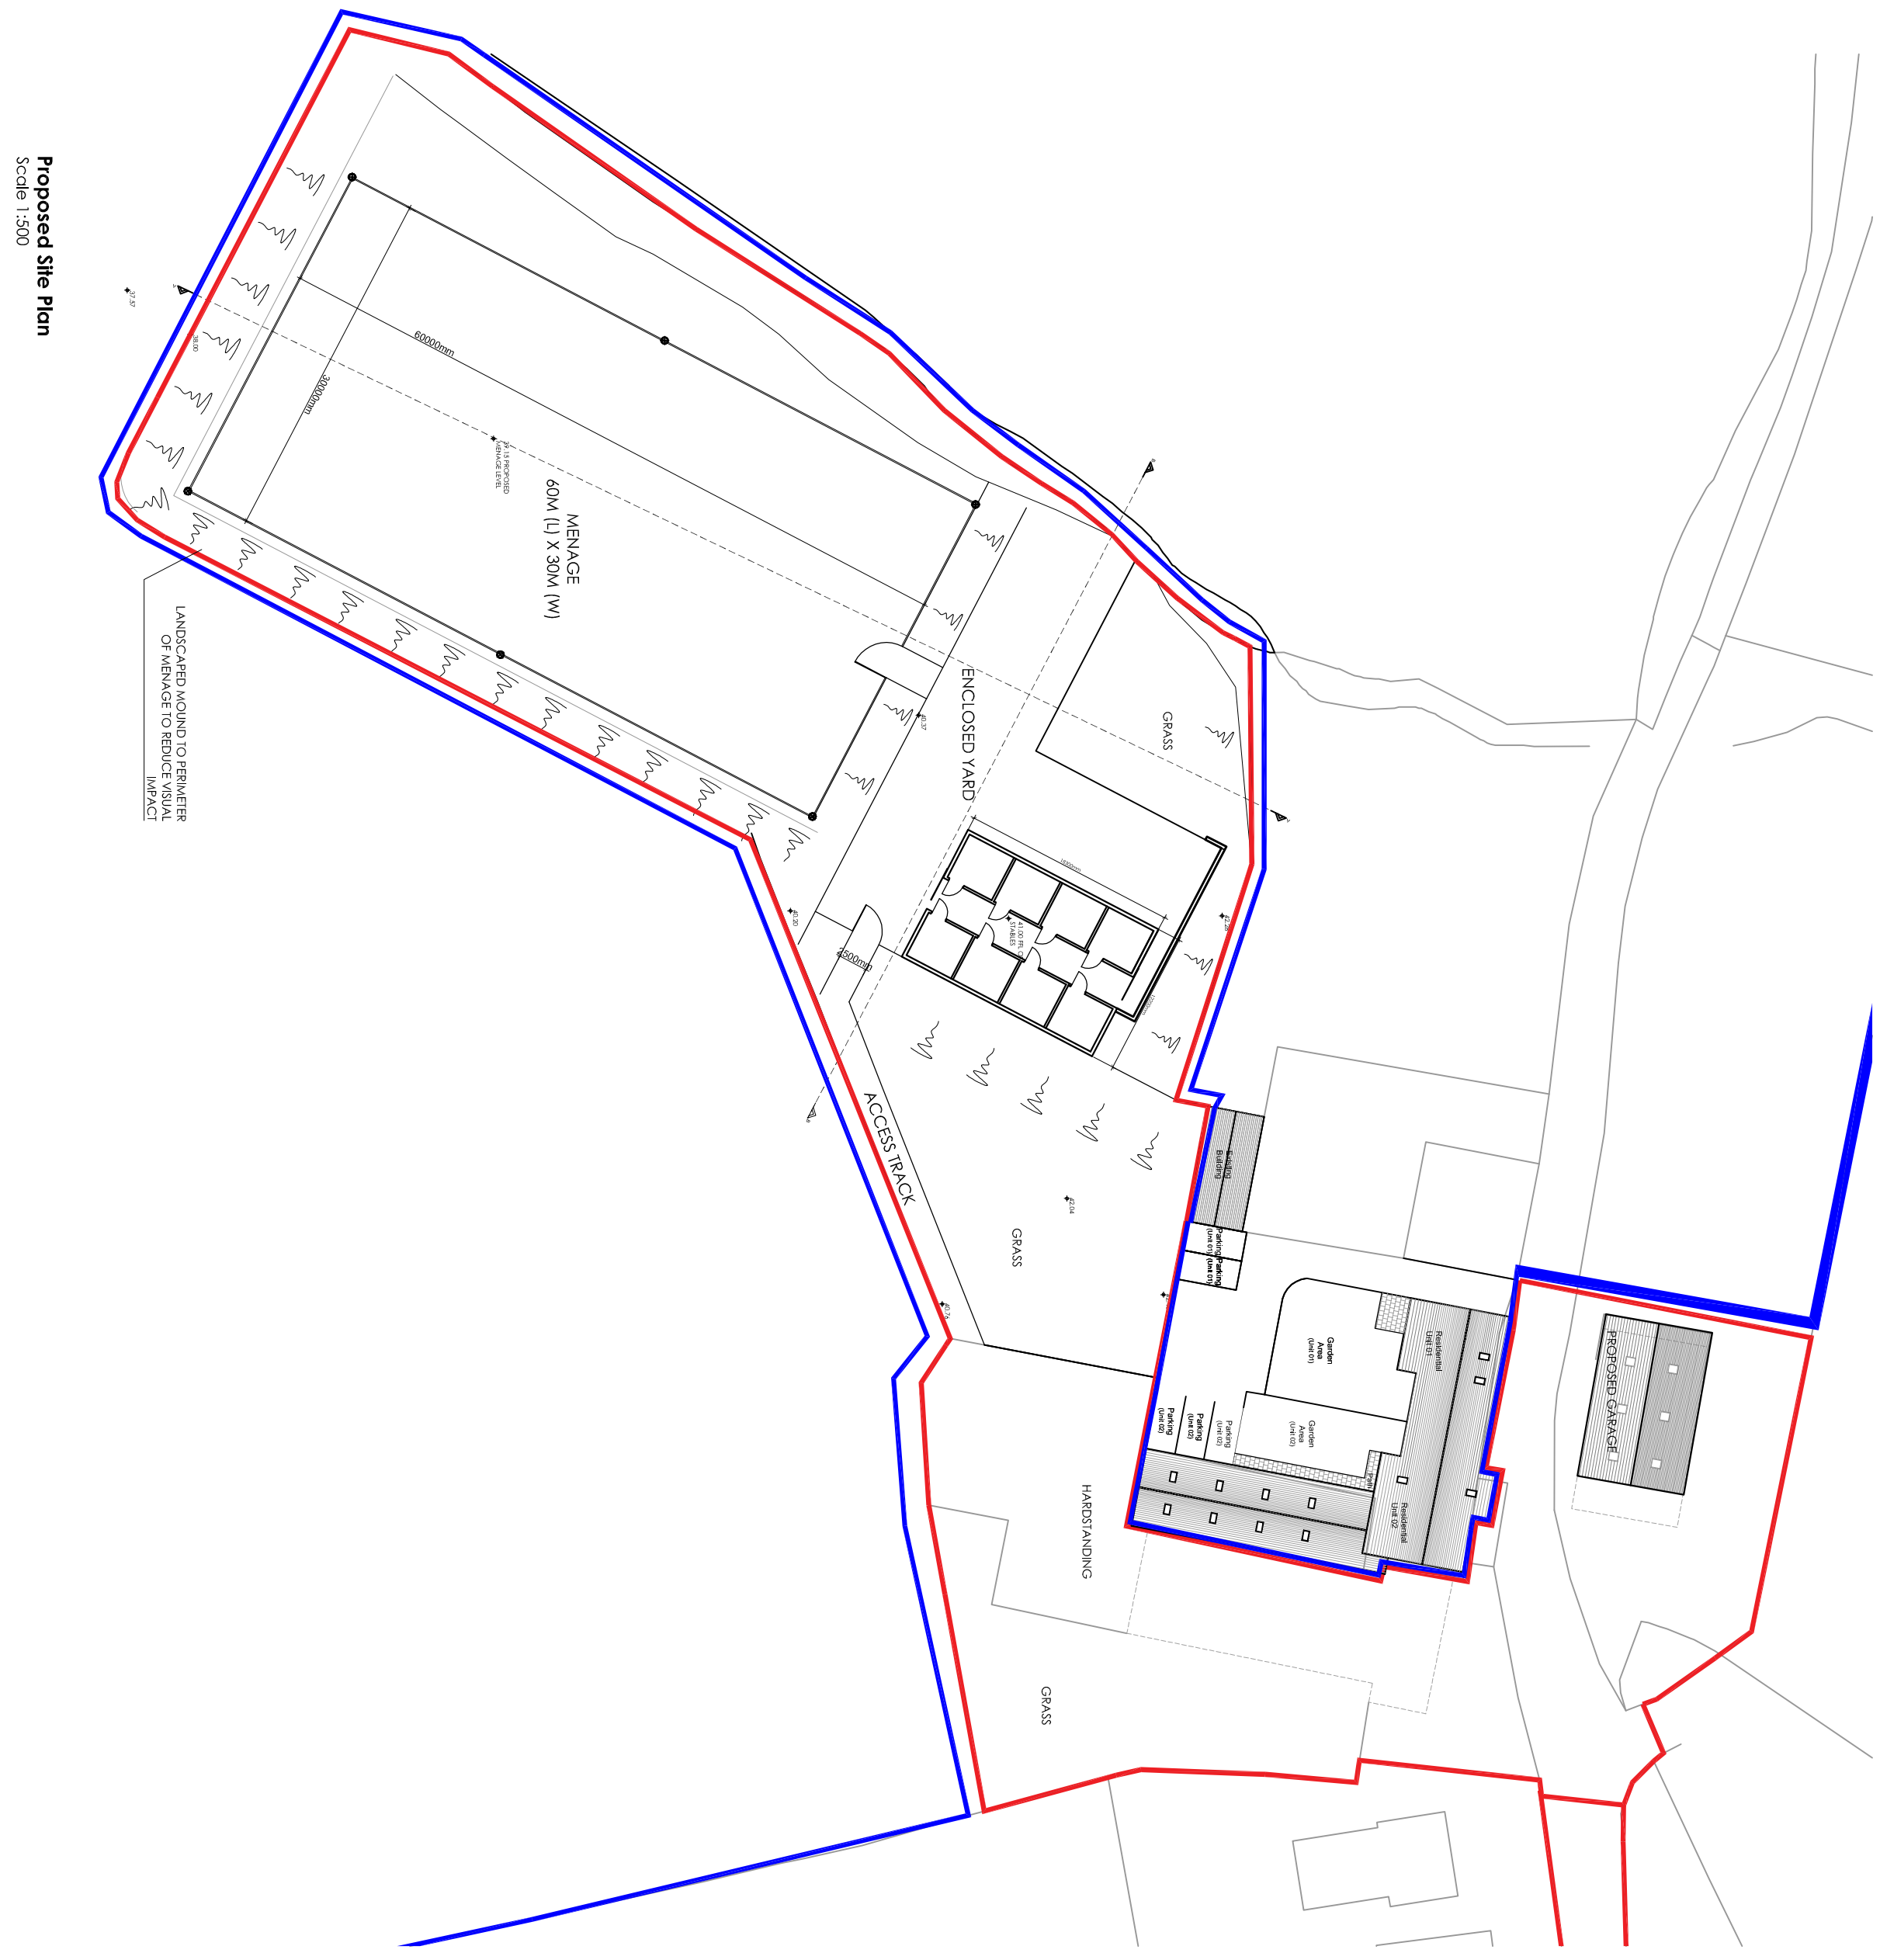
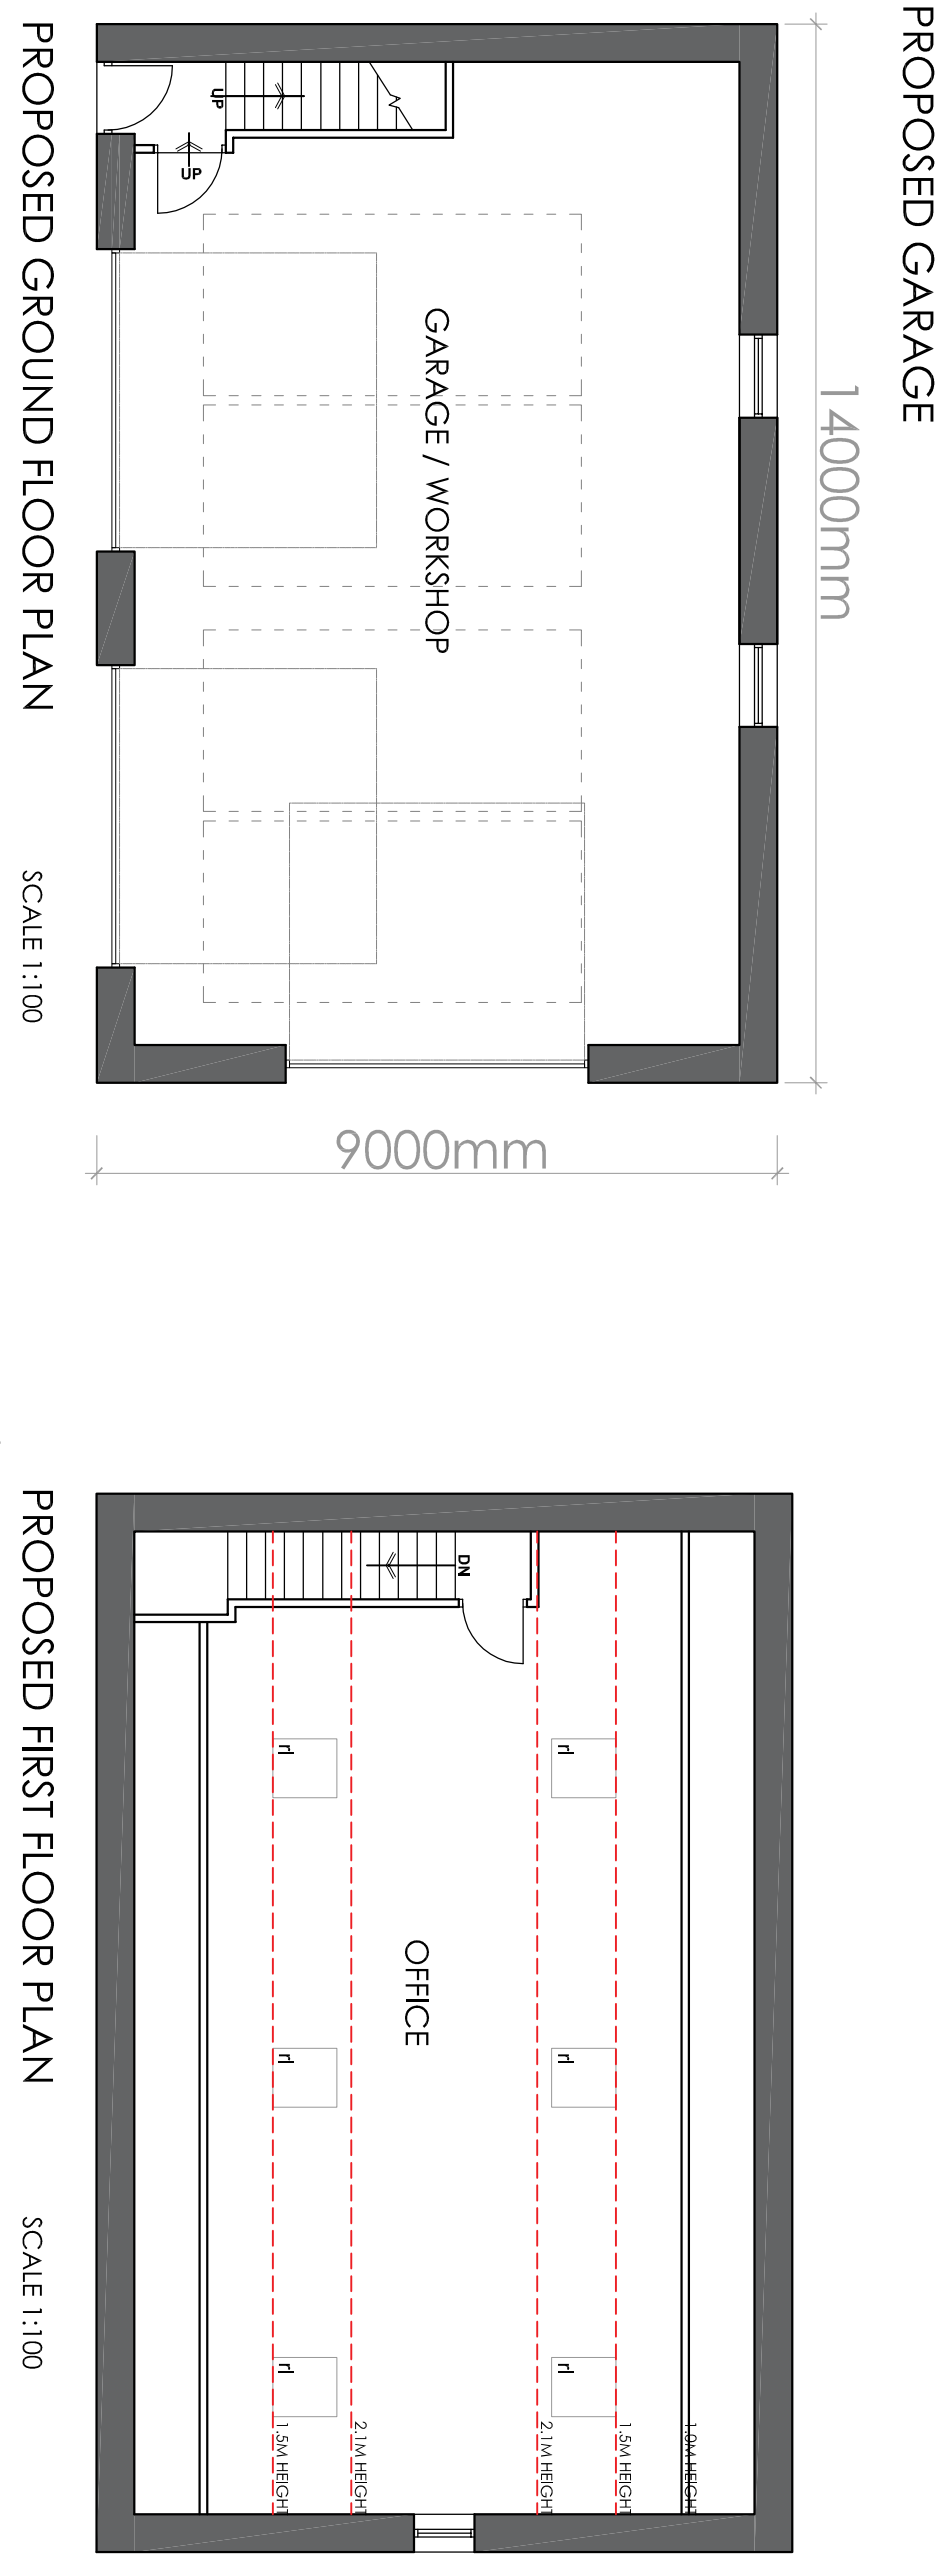



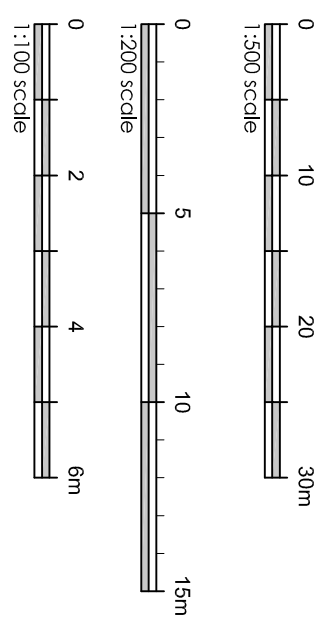

Client	A	B	C
Turner and Bradshaw	RMS Updated drawing	RMS Updated drawing	RMS Updated drawing

Proposed Drawing

Scale	Date	Drawn
Noted @ A1	March 19	RBM

SUNDERLAND PEACOCK
ARCHITECTS

SUNDERLAND PEACOCK & ASSOCIATES LTD.
T 01200 423178 F 01200 427268
E info@sunderlandpeacock.com
www.sunderlandpeacock.com



5758 -P03