


▽ 1800mm FFL (Lower First Floor)

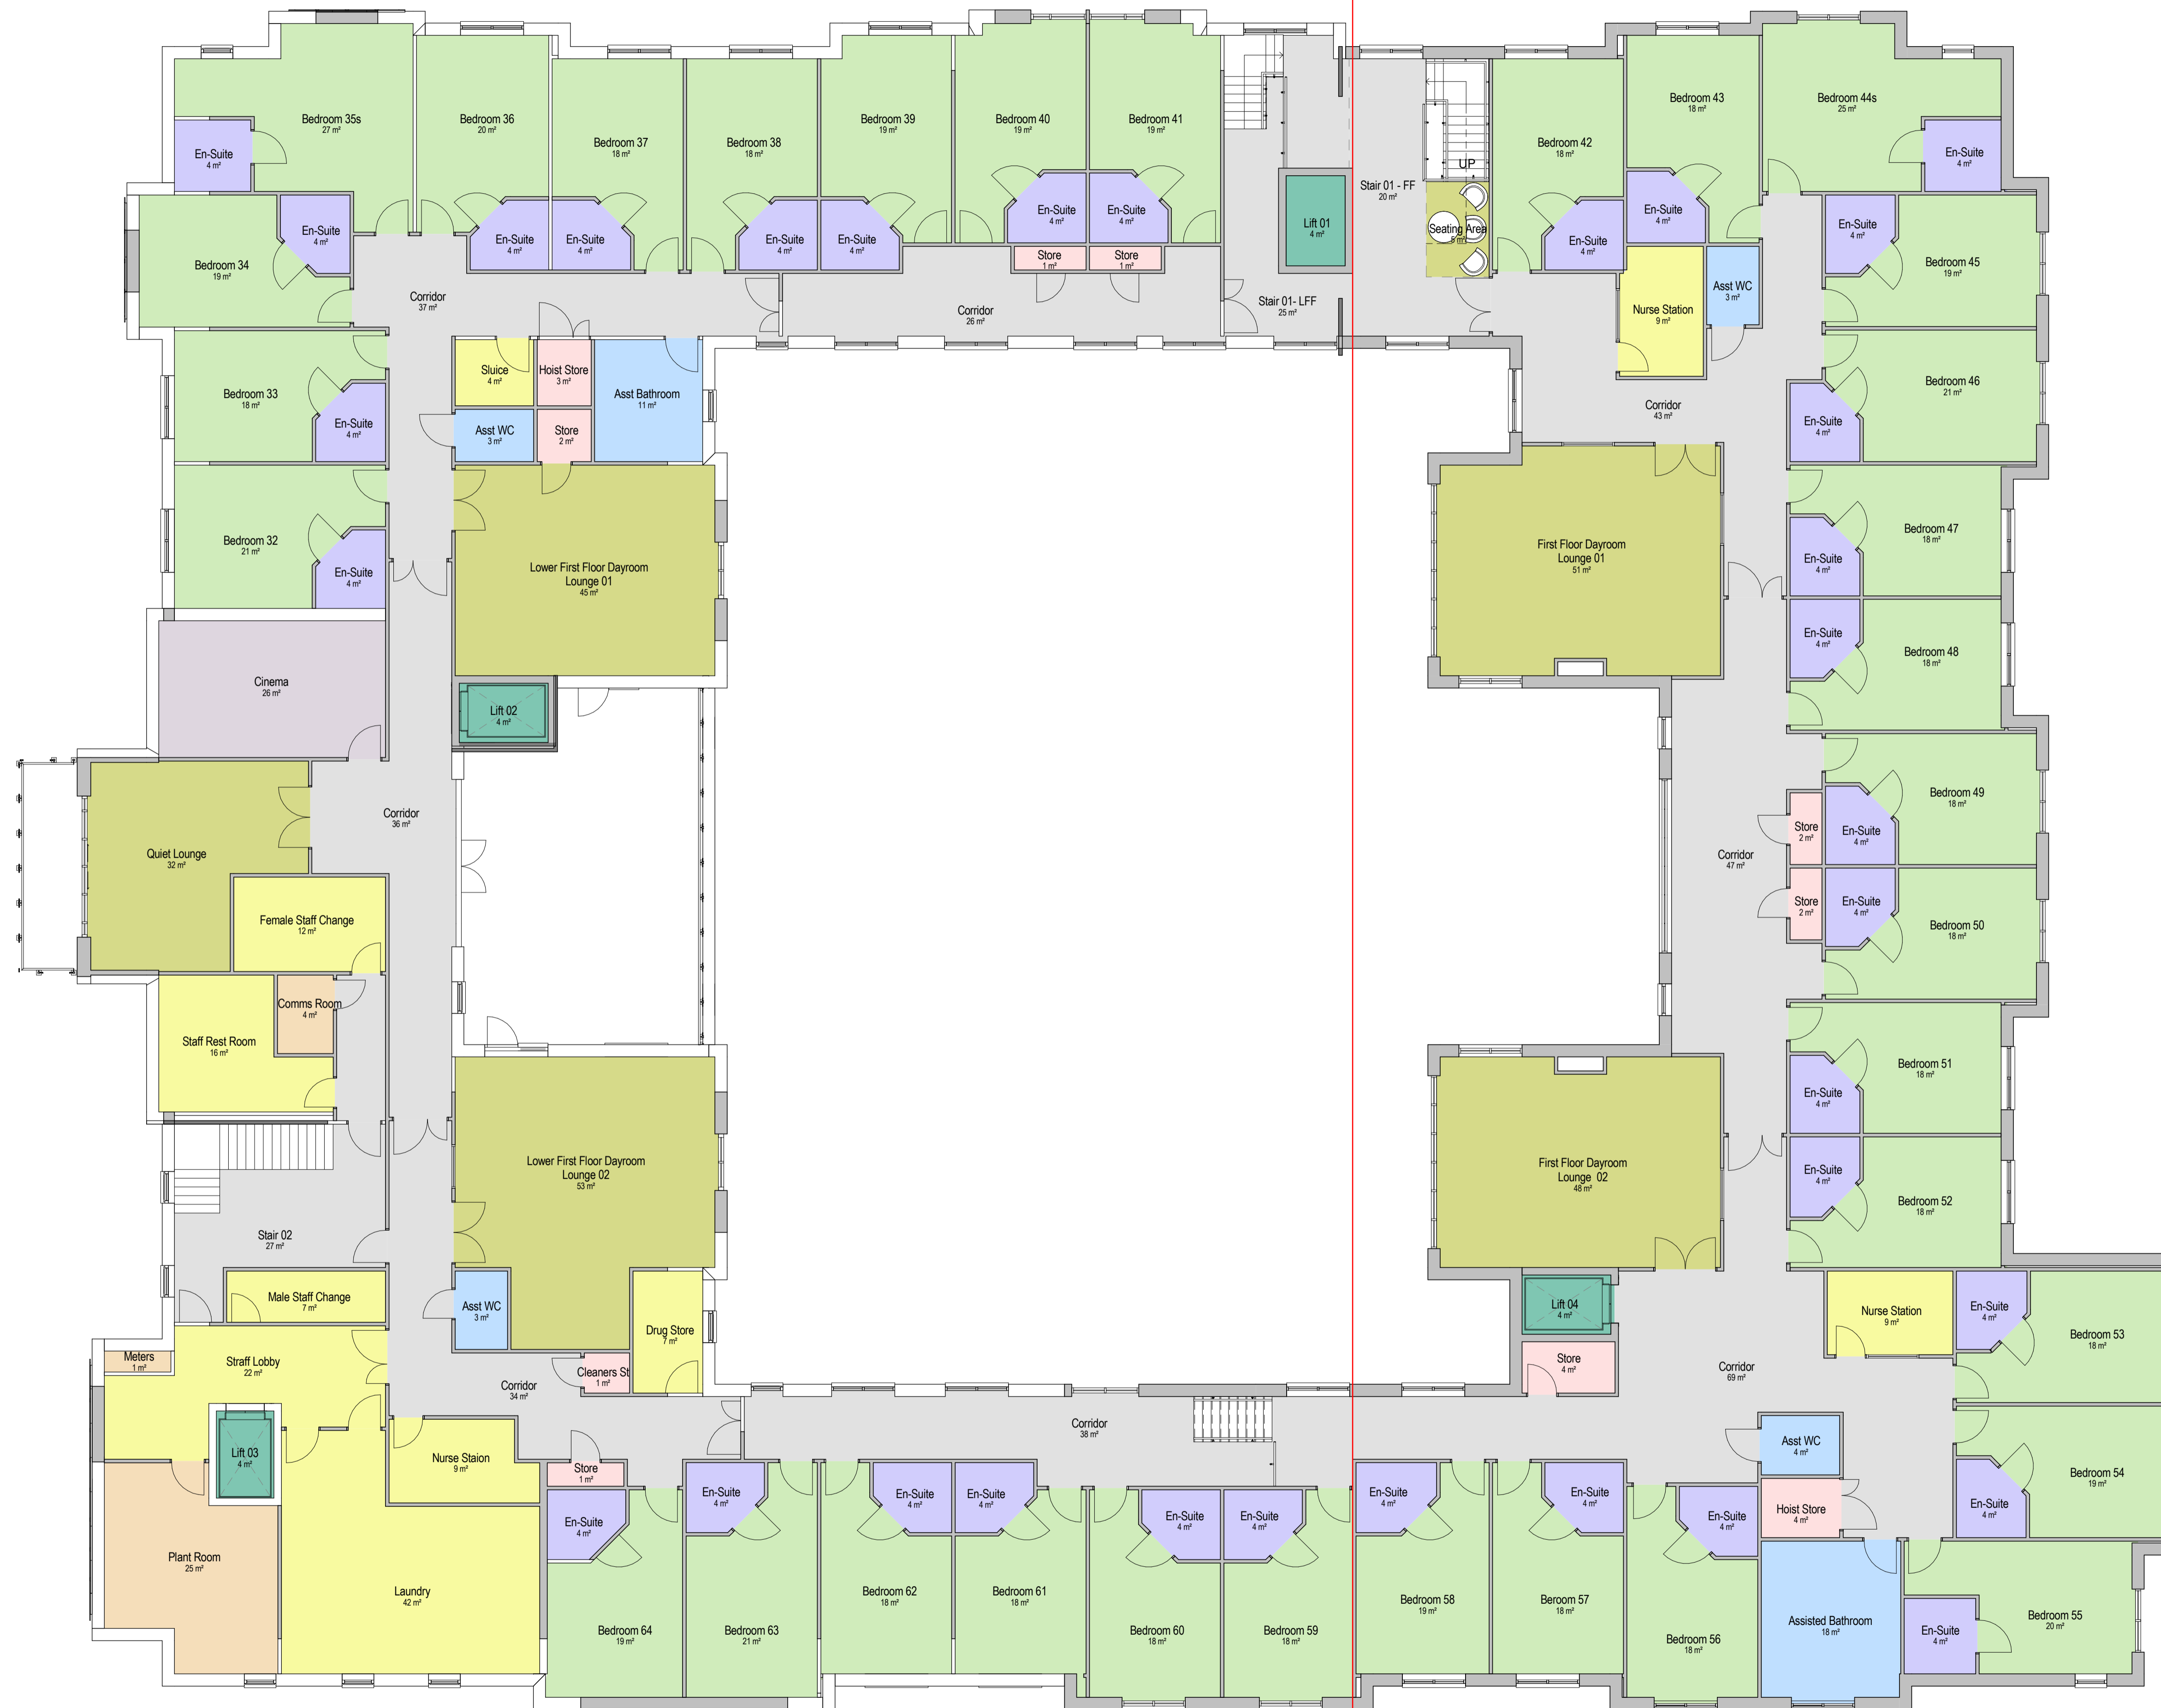

01 - First Floor Plan
1 : 100

▽ 3300mm FFL (First Floor)

Notes
The Contractor is to check all dimensions and conditions on site before commencing. Do not scale from this drawing.
This drawing remains the copyright of POZZONI Architecture Ltd.

Scale Bars TO BE USED ONLY AS GUIDANCE

1:100	mm	0	1000	2000	3000	4000	5000
1:200	mm	0	1000	2000	3000	4000	5000
1:500	m	0	10	20	30	40	50
1:1250	m	0	10	20	30	40	50

Rev	Description	By	Date
1	Maple Grove Developments Ltd, Applethwaite Ltd and Eric Wright Health & Care		
A59, Whalley			
Planning - Care Home - First Floor Plan			
P5035_1211			
5035-PAL-02-01-DR-A-1211			
Date	March 19	Scale	1 : 100 @ A1
Prepared	AM	Checked	AM
Approved	JW	Design	AM
Design	Contract	Construction	As Built



10-12 Emerald Street
London
WC1N 3QA

Woodville House
2 Woodville Road
Altrincham
WA14 2FH

+44 20 7078 0079
architects@pozzoni.co.uk

+44 161 928 7848
www.pozzoni.co.uk