


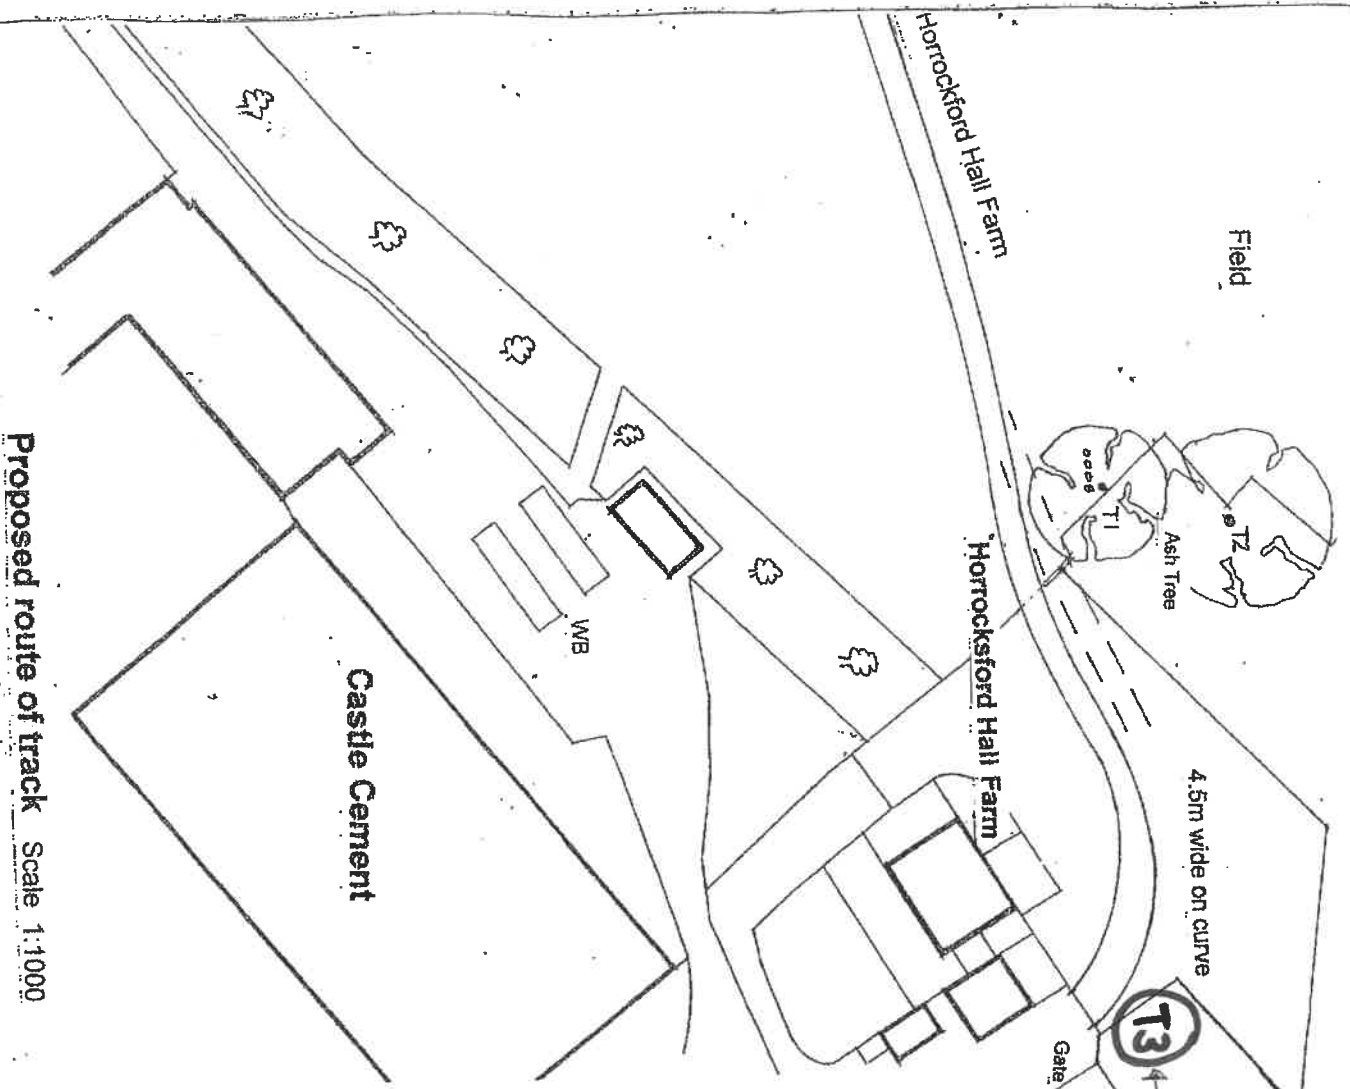

Proposed route of track Scale 1:1000

Root zone 12m
Existing 2.8m gateway to be built up in dry stone
and new access created SE twelve metres from T1.

Tree in Question

Amendments

- A. Alternative to gate using a cattle grid
1. Hedge maximum height of one metre.
2. Ash tree to be skirted around to give root clearance.
3. Track moved over at the tree
- C. 4. Extra details added
5. Concrete channel and kerbs added

13/10/2016

3 0190560

Jeff Marshall & Associates
Architectural Designers and Surveyors,
Swindlehurst Barn, Back Lane, Simmington,
Nr. Clitheroe, Lancs. BB7 4RW
Tel. 01200 440157

Project Proposed new access to Horrocksford Hall

Client Castle Cement

Title Scheme drawing

Scale 1:200 1:50 1:1000 30/9/15 Drn *SM*

Drq No
406/1/1
Rev **A**