



Ex First Floor

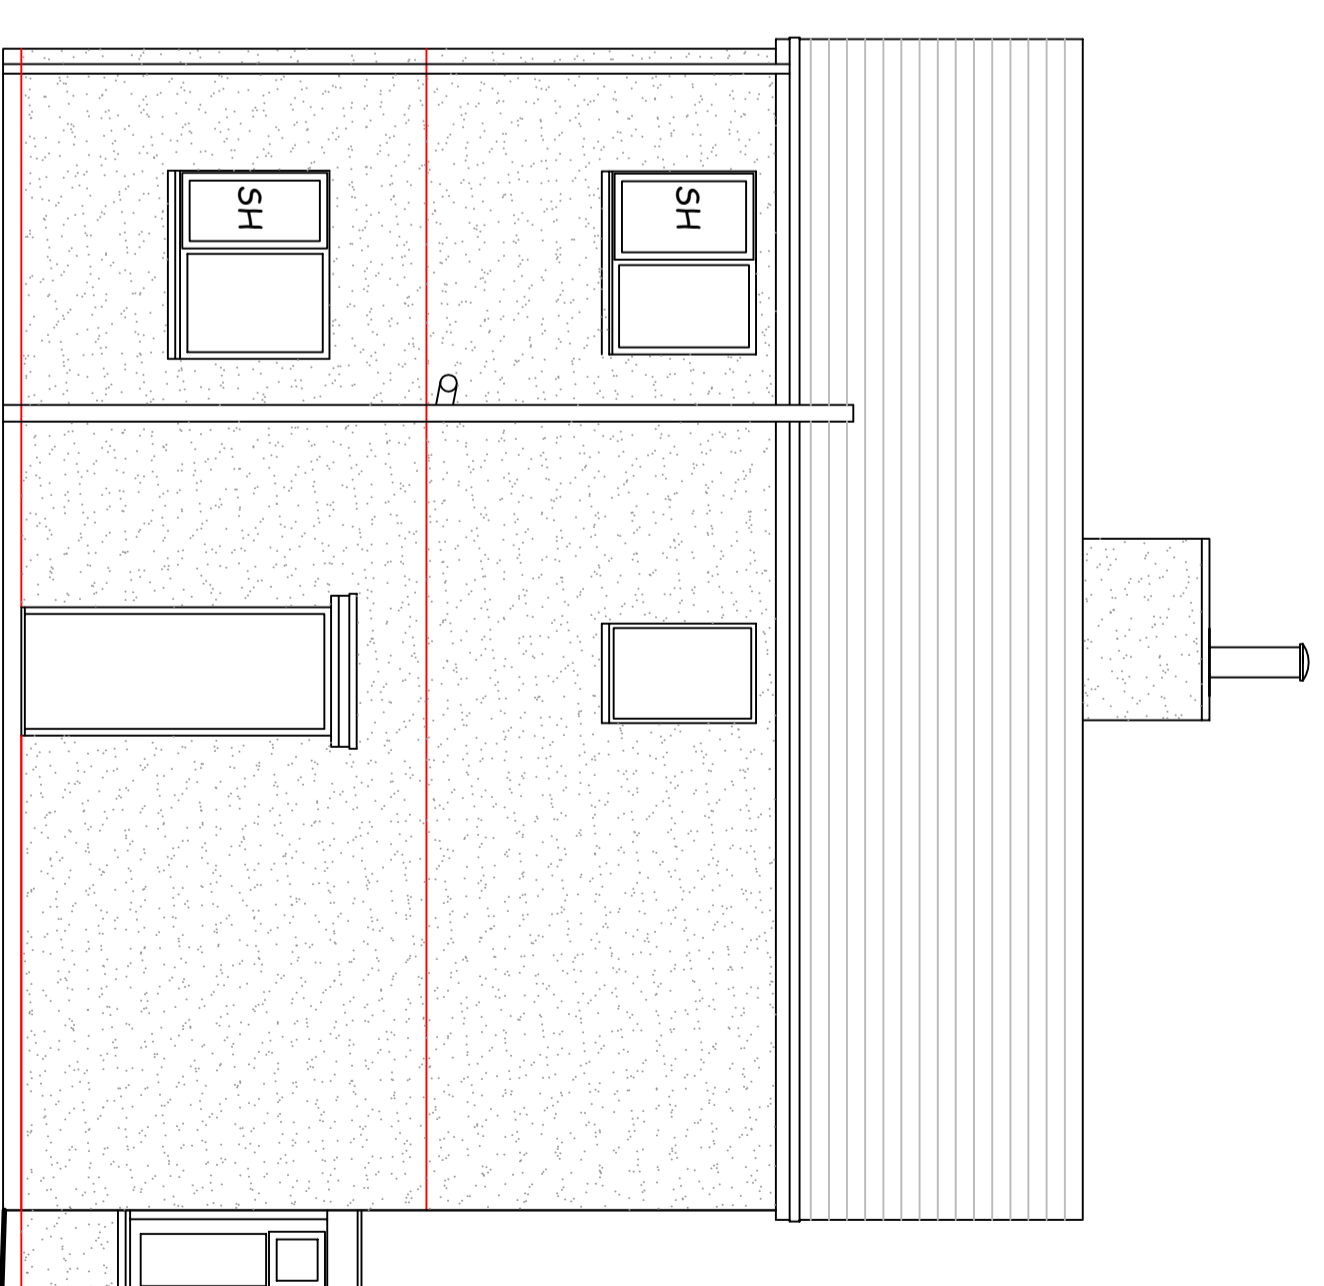


Ex Side Elevation

Existing roof in Marley or equivalent tiles
 Walls are painted render
 White UPVC windows and door in timber

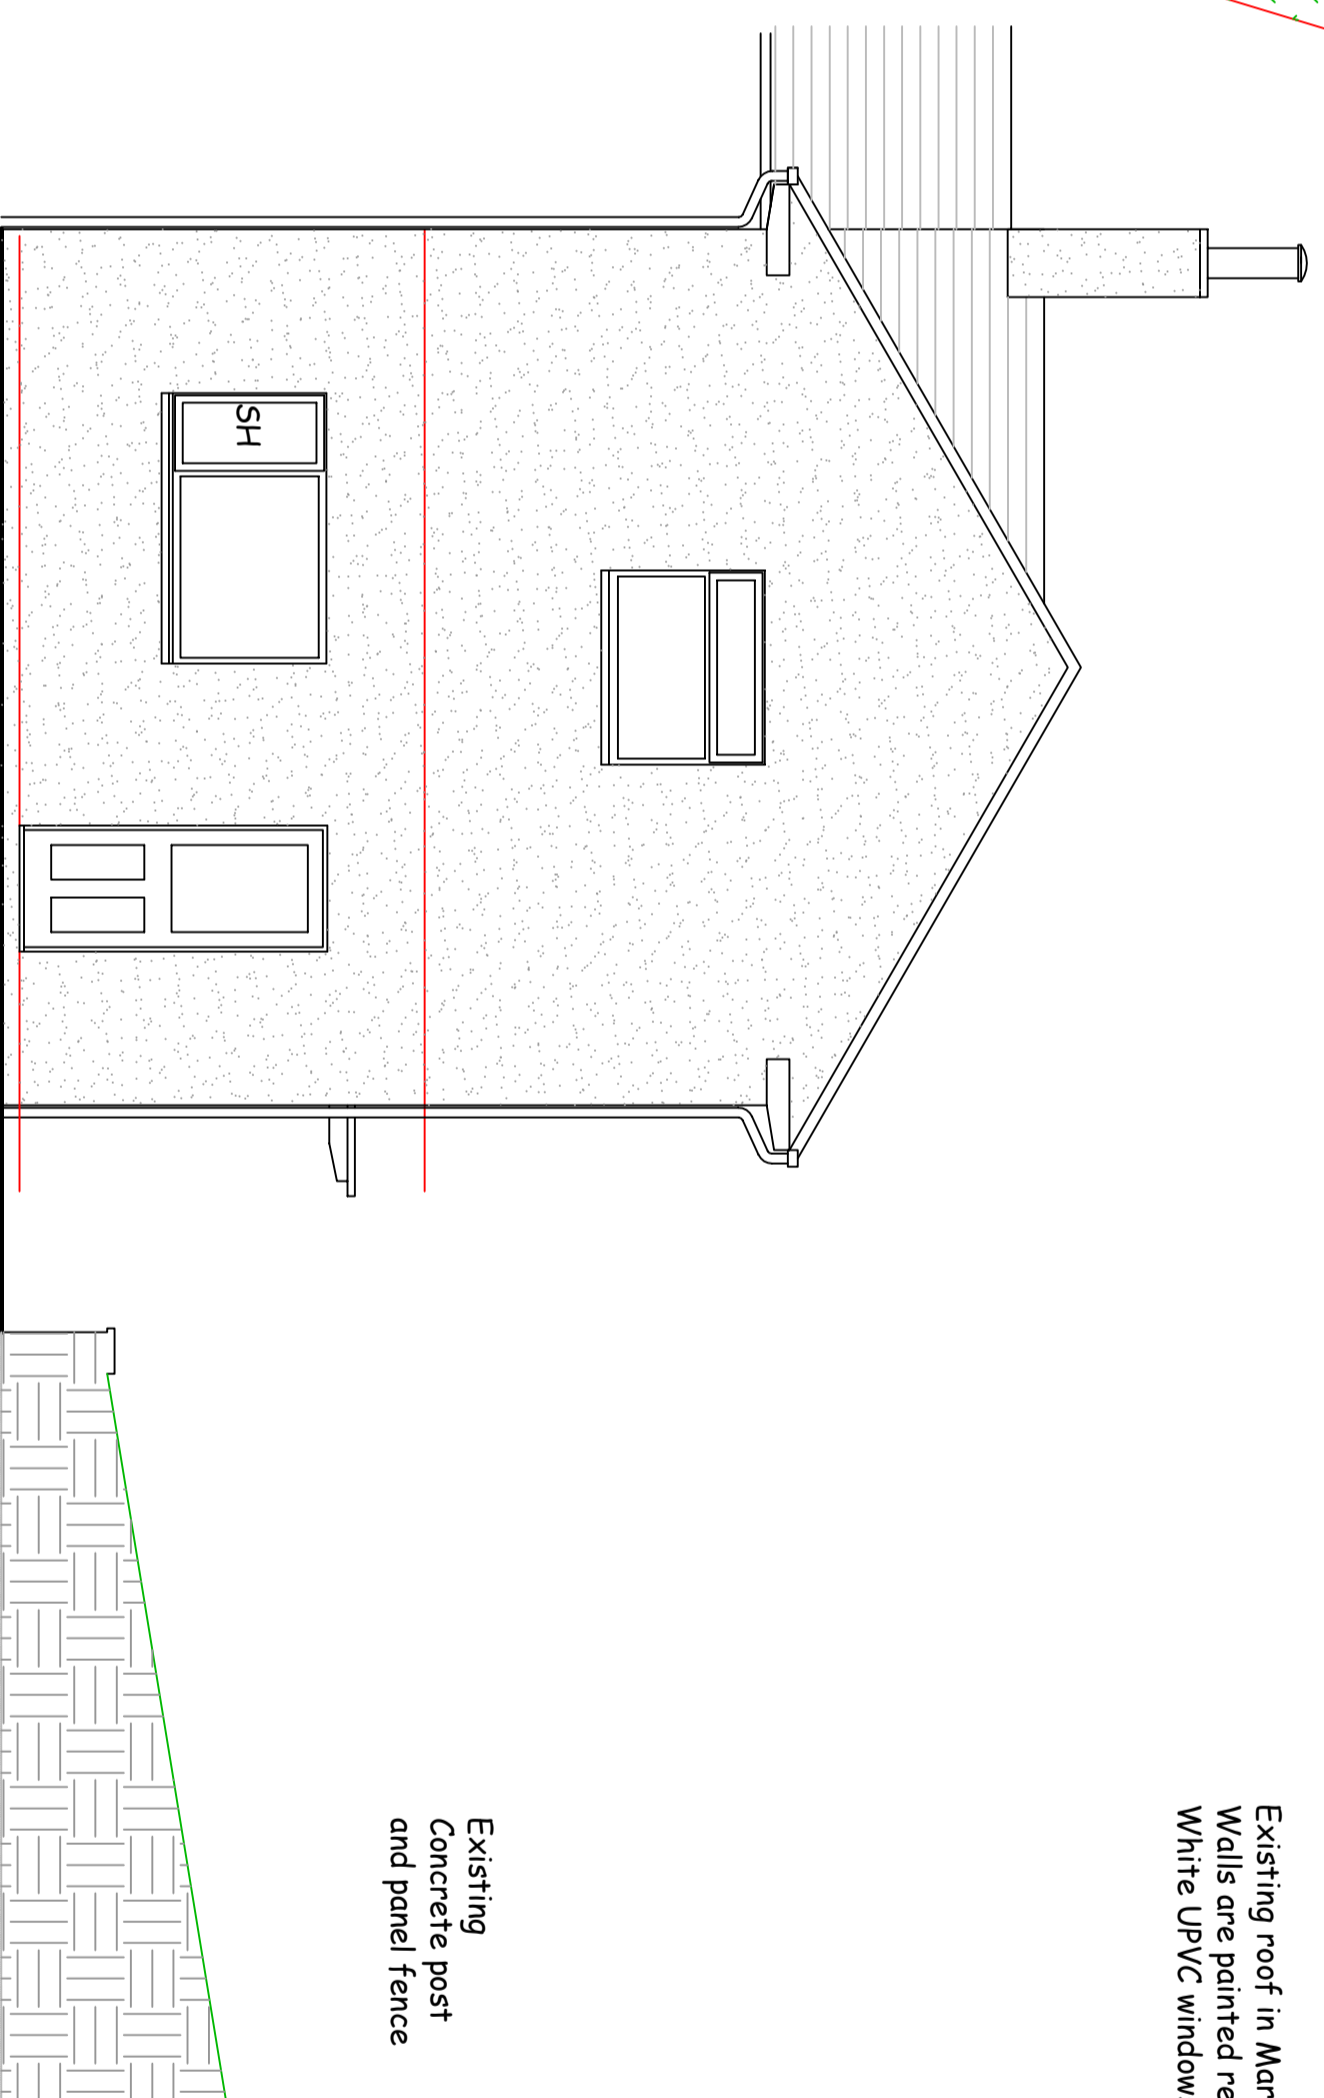

Ex Rear Elevation

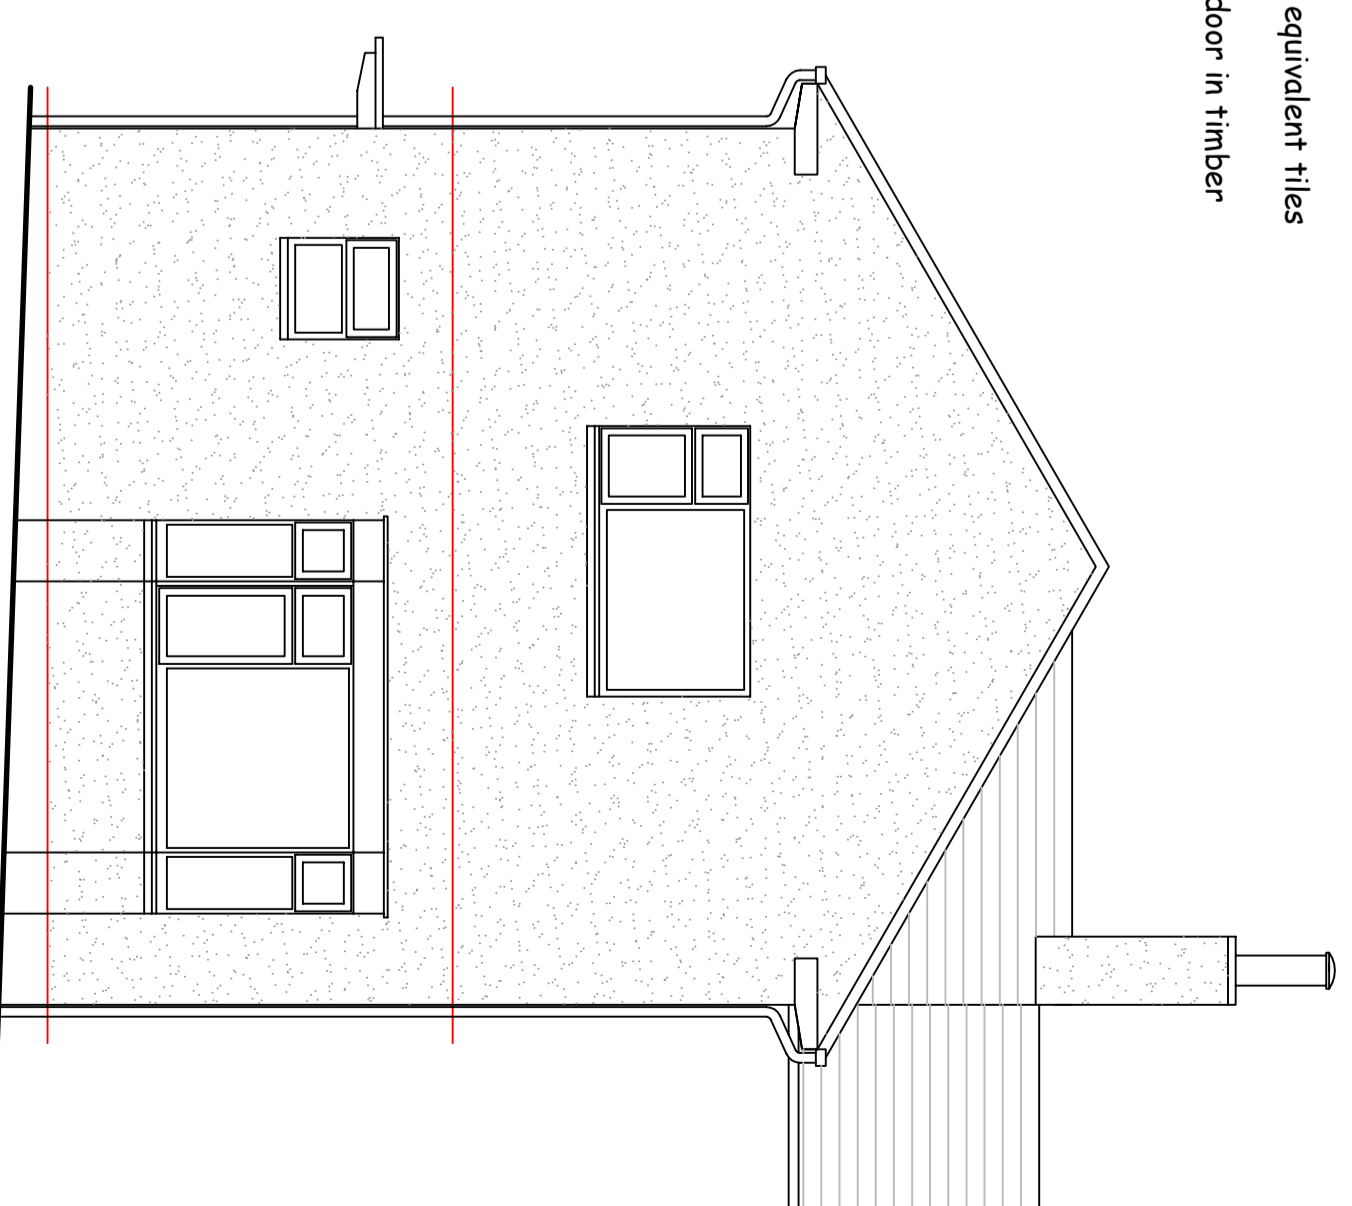

Ex Front Elevation

Existing Details of 25 Greenacres Road, for Mr Jason Fyles
 May 2019
 Scale 1 - 50th on A1
 JSA - 19 - 2020A

JSA