


**IMPORTANT**

- © This drawing's copyright remains the property of this practice
- Do not scale of this drawing
- All dimensions to be checked on site
- Positions of existing services to be confirmed prior to proceeding


**REVISION STATUS**

- S: Information issued for feasibility or scheme design
- T: Information issued for tender purposes only
- C: Information issued for Construction
- NB: Only those drawings containing a C revision to be used for construction


**NOTES**

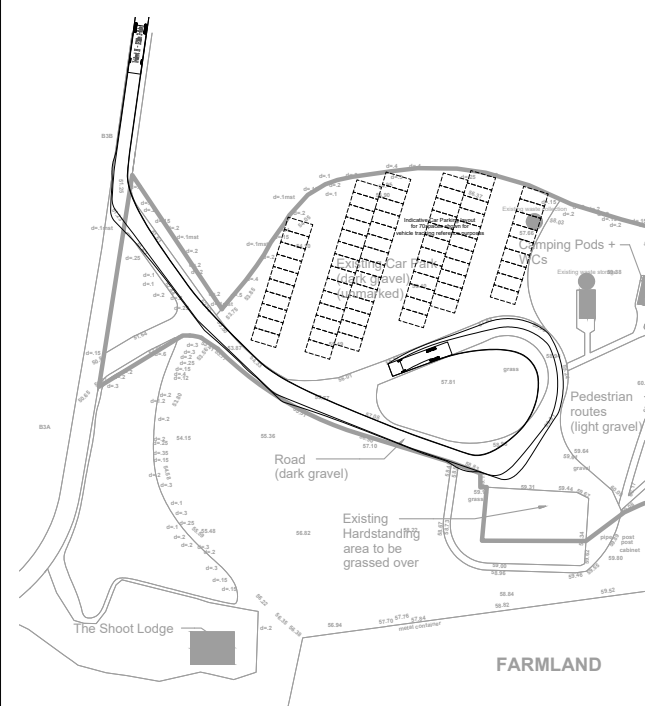


SWEPT PATH ANALYSIS FOR 12m LONG COACH - IN MANOEUVRE

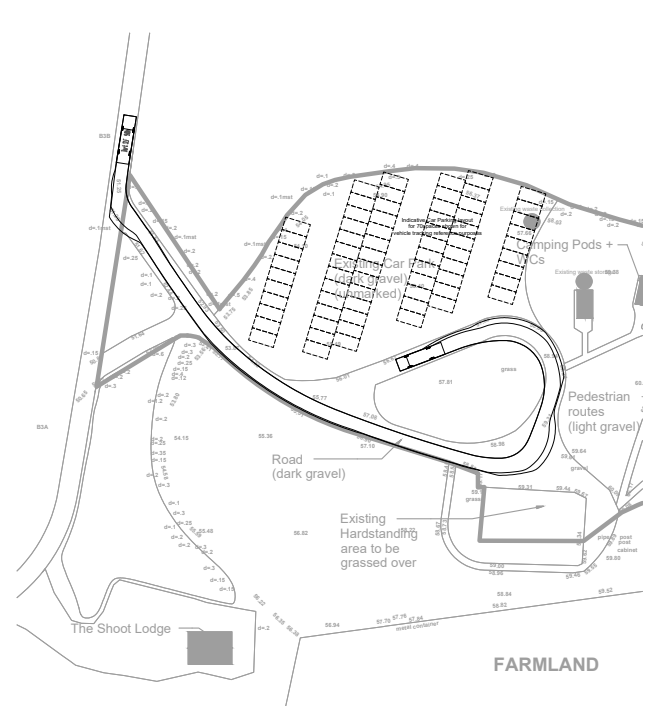


SWEPT PATH ANALYSIS FOR 9m LONG COACH - IN MANOEUVRE

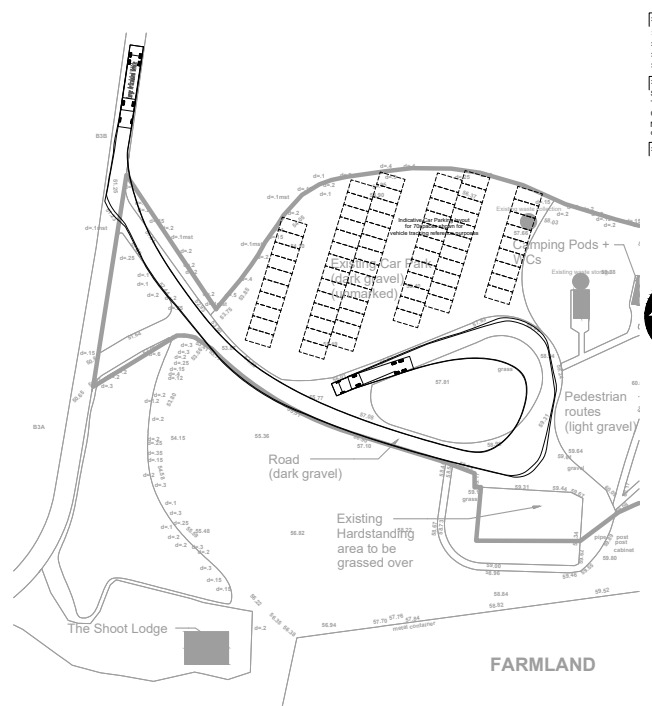


SWEPT PATH ANALYSIS FOR 15.4m LONG ARTICULATED VEHICLE - IN MANOEUVRE

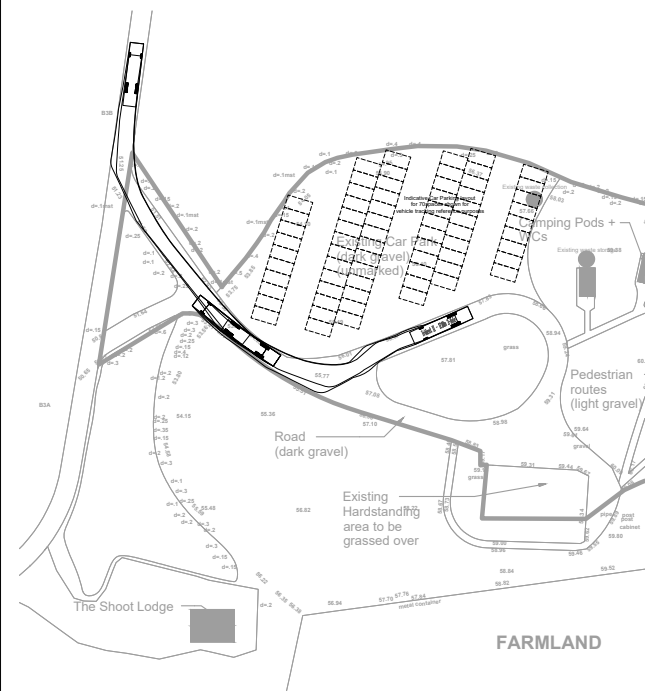

SWEPT PATH ANALYSIS FOR 12m LONG COACH - OUT MANOEUVRE

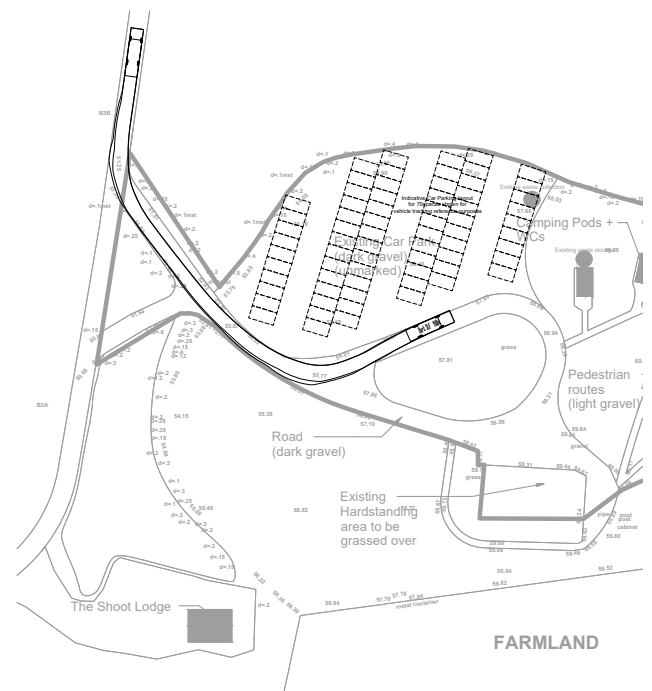

SWEPT PATH ANALYSIS FOR 9m LONG COACH - OUT MANOEUVRE

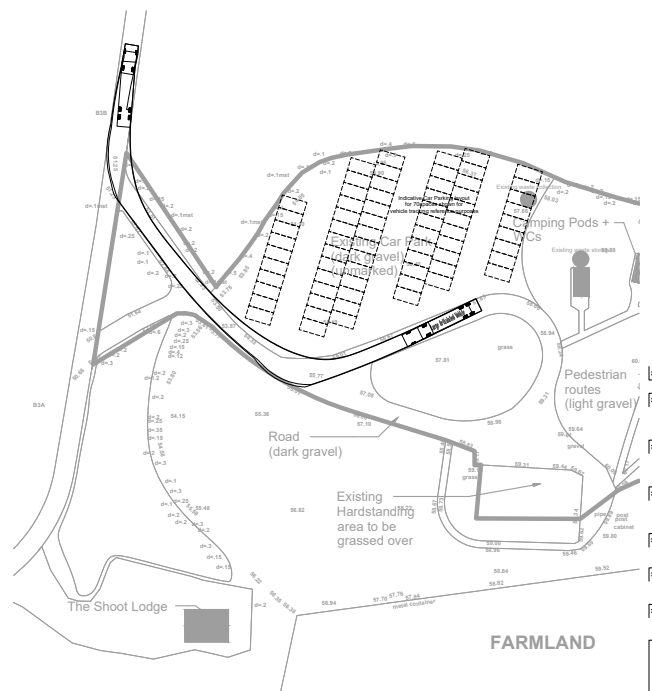

SWEPT PATH ANALYSIS FOR 15.4m LONG ARTICULATED VEHICLE - OUT MANOEUVRE

REV.	DATE	DESCRIPTION
CLIENT		
Mr J. Wilkinson		
PROJECT		
Proposed Events Building Hobbit Hill, Foxfields Farm		
DRAWING TITLE		
SWEPT PATH ANALYSIS - SHEET 01		
STATUS		
PLANNING		
SCALE	DATE	DRAWN
1:500@A1	14/08/19	JO
DRG NO.		CHECKED
6409-L(09)15		NA
REV.		



**fwp**

6 & 7 RIBBLESDALE PLACE  
PRESTON PR1 3NA  
T (01772) 269624  
F (01772) 203375  
E mail@fwp.co.uk  
www.fwp.co.uk

Frank Whittle Partnership Limited