


CROSS SECTION SHOWING THE SECOND FLOOR

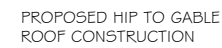

PROPOSED SECOND FLOOR PLAN



PROPOSED EAST ELEVATION



PROPOSED NORTH ELEVATION

THE EXISTING HIPPED ROOF IS TO BE ALTERED TO A GABLE CONSTRUCTION UTILISING EXISTING SLATE AND RECLAIMED SLATE TO BLEND.  
THE GABLE WALL WILL BE FULLY RENDERED  
AT THE REAR A FULL WIDTH DORMER CONSTRUCTION IS PROPOSED (400MM SET IN FROM THE PARTY WALL SIDE AND THE GABLE END)  
THE DORMER WILL BE CLAD IN LARCH TIMBER AND HAVE GREY UPVC WINDOW FRAMES.

HIP TO GABLE & DORMER  
CONSTRUCTION

JUNE 2019  
PHA/LDC/200 - 1.100