


Mixed Native Species Trees
Field Maple - Acer Campestre
Bird Cherry - Prunus avium
Birch - Betula pendula
Holly - Ilex aquifolium
Crab apple - Malus sylvestris

Mixed Native Species Trees
Field Maple - Acer Campestre
Bird Cherry - Prunus avium
Birch - Betula pendula
Holly - Ilex aquifolium
Crab apple - Malus sylvestris

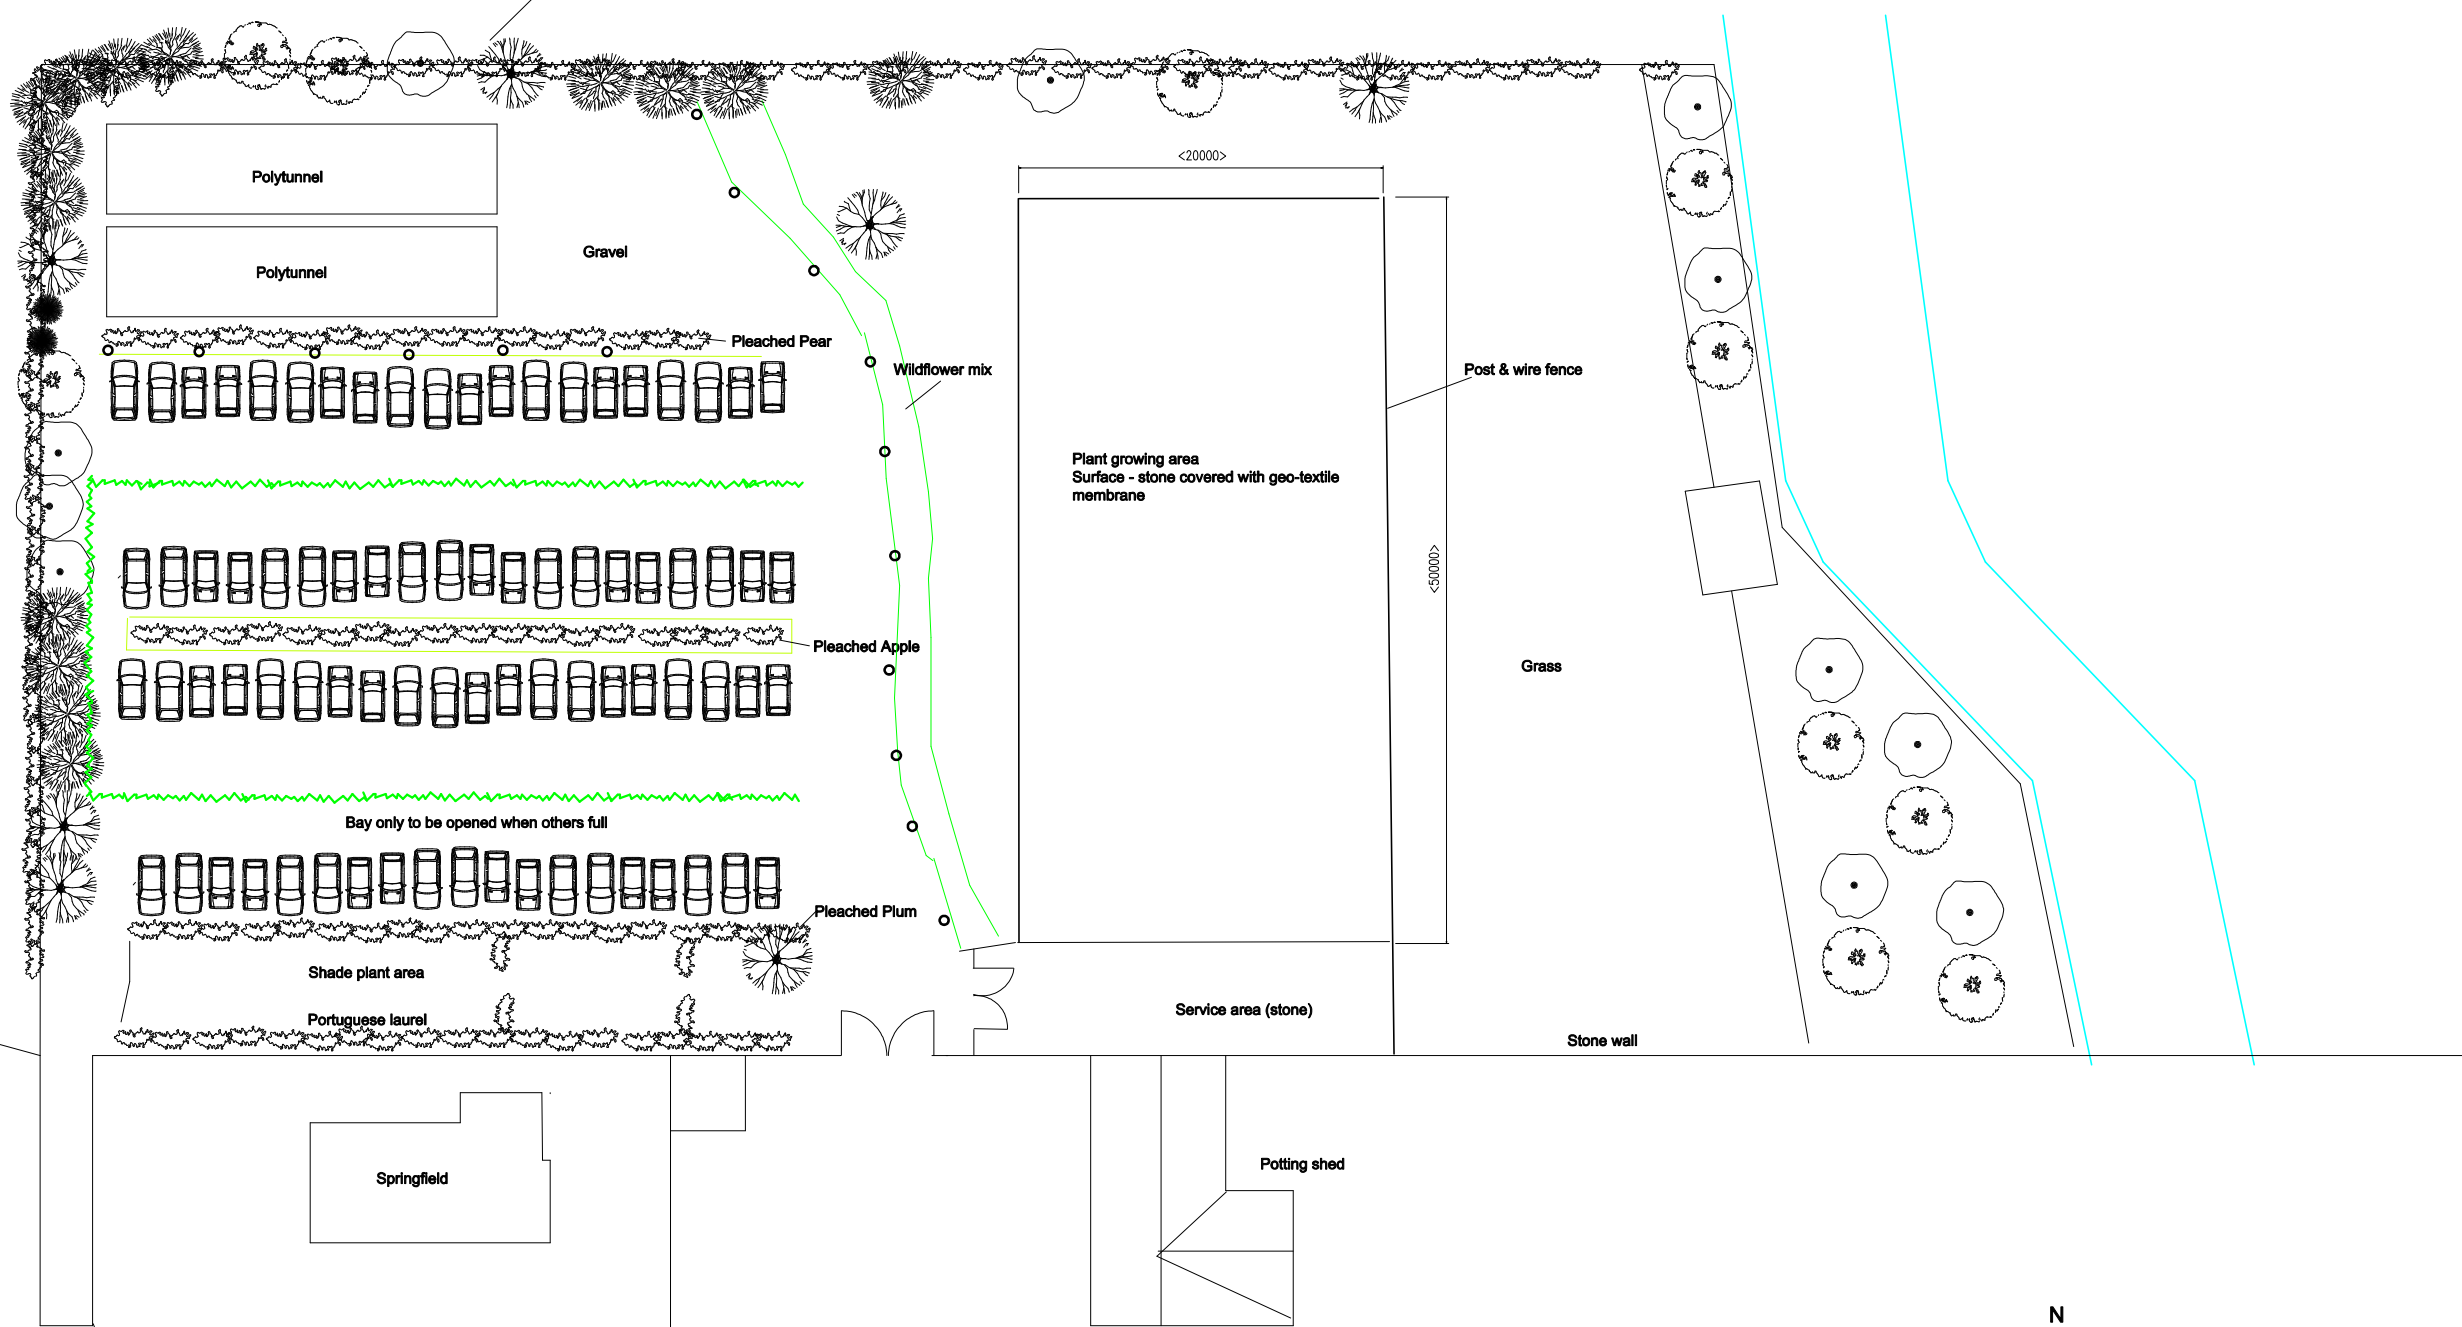

Holden Clough Nursery -
Proposed Overflow Car
Park & Growing Area
Scale: 1:500 @ A3