


WARNING TO HOUSE PURCHASERS
Property Misdescriptions Act 1991
 Buyers are warned that this is a working drawing and is not intended to be relied on as definitive material. It is subject to any particular property or development, any of the specific matters mentioned by any other notes on the above plan. The contents of this drawing may be subject to change in any way, and alterations and variations can occur during the progress of the works without notice of the drawing. Consequently the buyer, from the date of completion of the contract, shall not be liable to any person who has not shown here to do the contents of this drawing (including a contract, part of any contract, or warranty).

DRAWING KEY

Materials Palette 01	
Facing Brick	- Fenwick Woodside Mature
Detail Brick	- Smooth Blue
Roof Material	- Russell Grampian - Colour Grey
RW Goods	- Colour Black
Front Door	- Colour Black
Render	- Monocouche Ivory render
Materials Palette 02	
Facing Brick	- Avon Special Reserve
Detail Brick	- Smooth Blue
Roof Material	- Russell Grampian - Colour Grey
RW Goods	- Colour Black
Front Door	- Colour Black
Render	- Monocouche Ivory render
Materials Palette 03	
Facing Brick	- Edenhall Darstone Split Black Buff
Roof Material	- Russell Grampian - Colour Grey
RW Goods	- Colour Black
Front Door	- Colour Black
Render	- Monocouche Ivory render

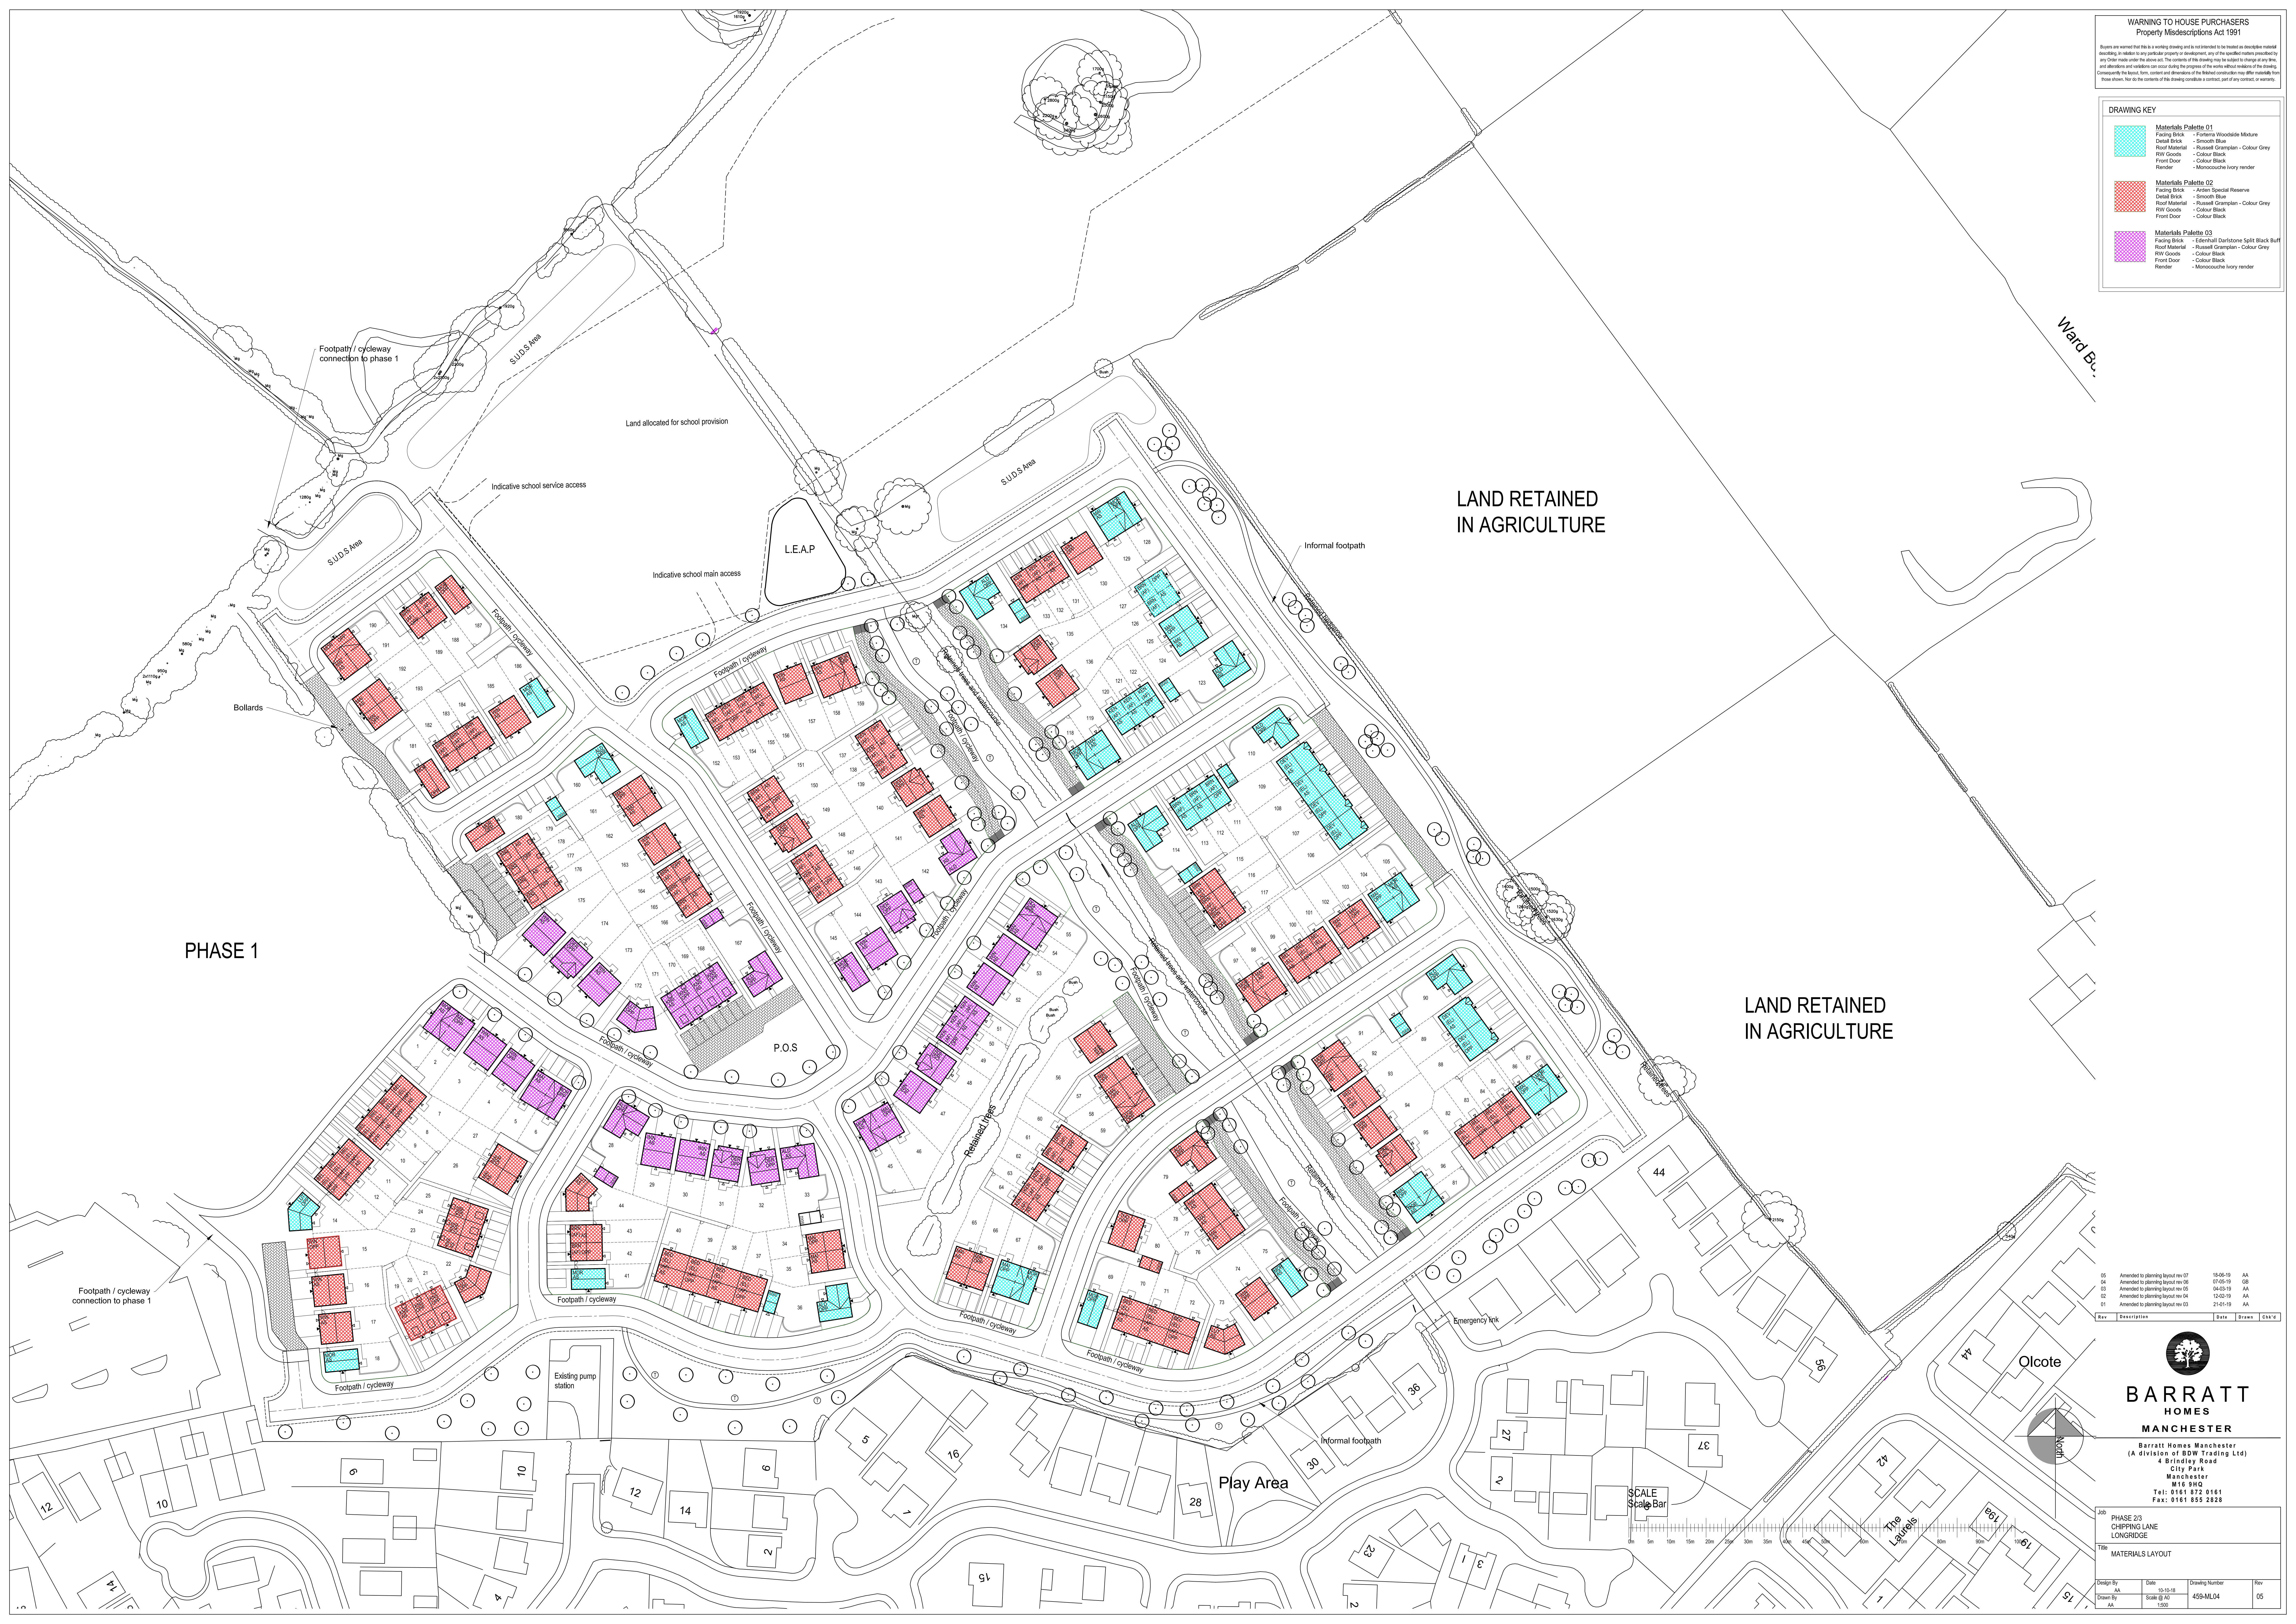

PHASE 1

LAND RETAINED
IN AGRICULTURE

LAND RETAINED
IN AGRICULTURE

Rev	Description	Date	Drawn	Checked
05	Amended to planning layout rev 07	18-05-19	AA	
04	Amended to planning layout rev 06	07-05-19	GB	
03	Amended to planning layout rev 05	04-05-19	AA	
02	Amended to planning layout rev 04	12-02-19	AA	
01	Amended to planning layout rev 03	27-01-19	AA	

BARRATT HOMES
MANCHESTER
 Barratt Homes Manchester
 (A division of BDW Trading Ltd)
 4 Bradley Road
 City Park
 Manchester
 M16 9HQ
 Tel: 0161 872 9161
 Fax: 0161 855 2929

PHASE 2/3
 CHIPPING LANE
 LONGRIDGE

Title: MATERIALS LAYOUT

Design By	Date	Scale	Drawing Number	Rev
AA	05-10-18	1:500	459-ML04	05