




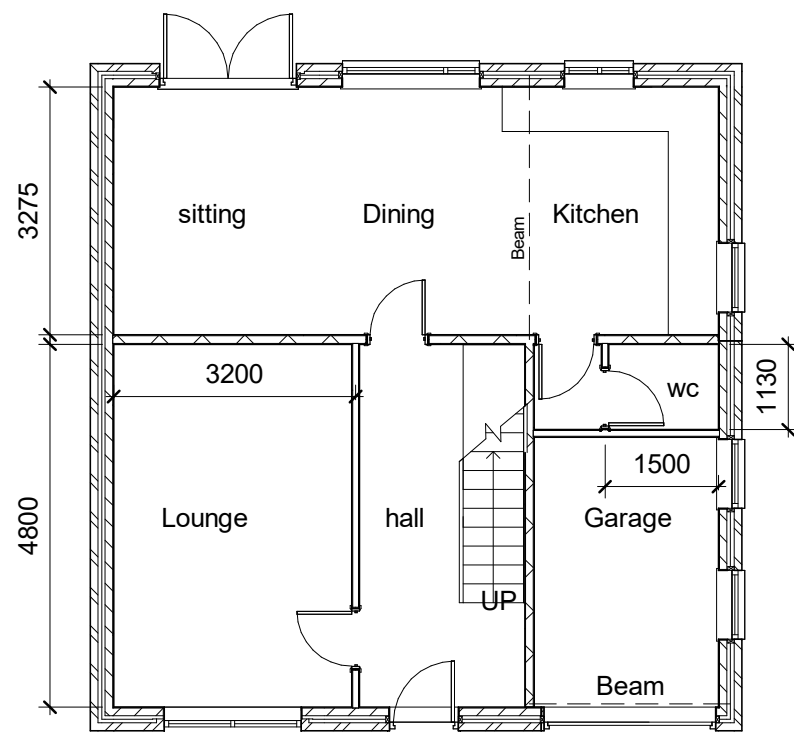

1 Ground floor
1 : 100

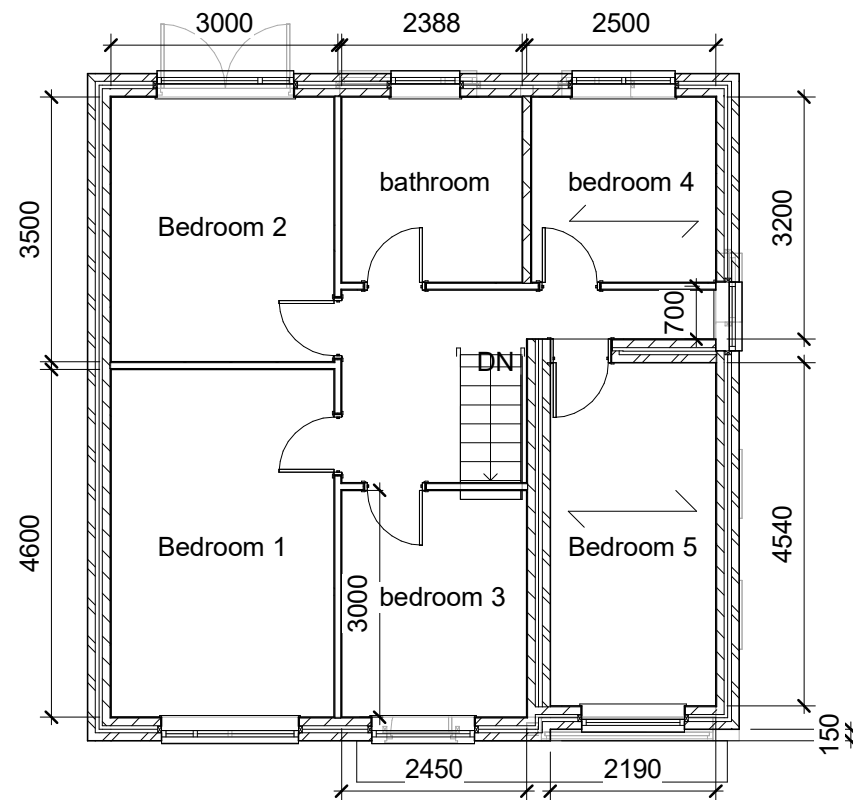

2 1st floor
1 : 100

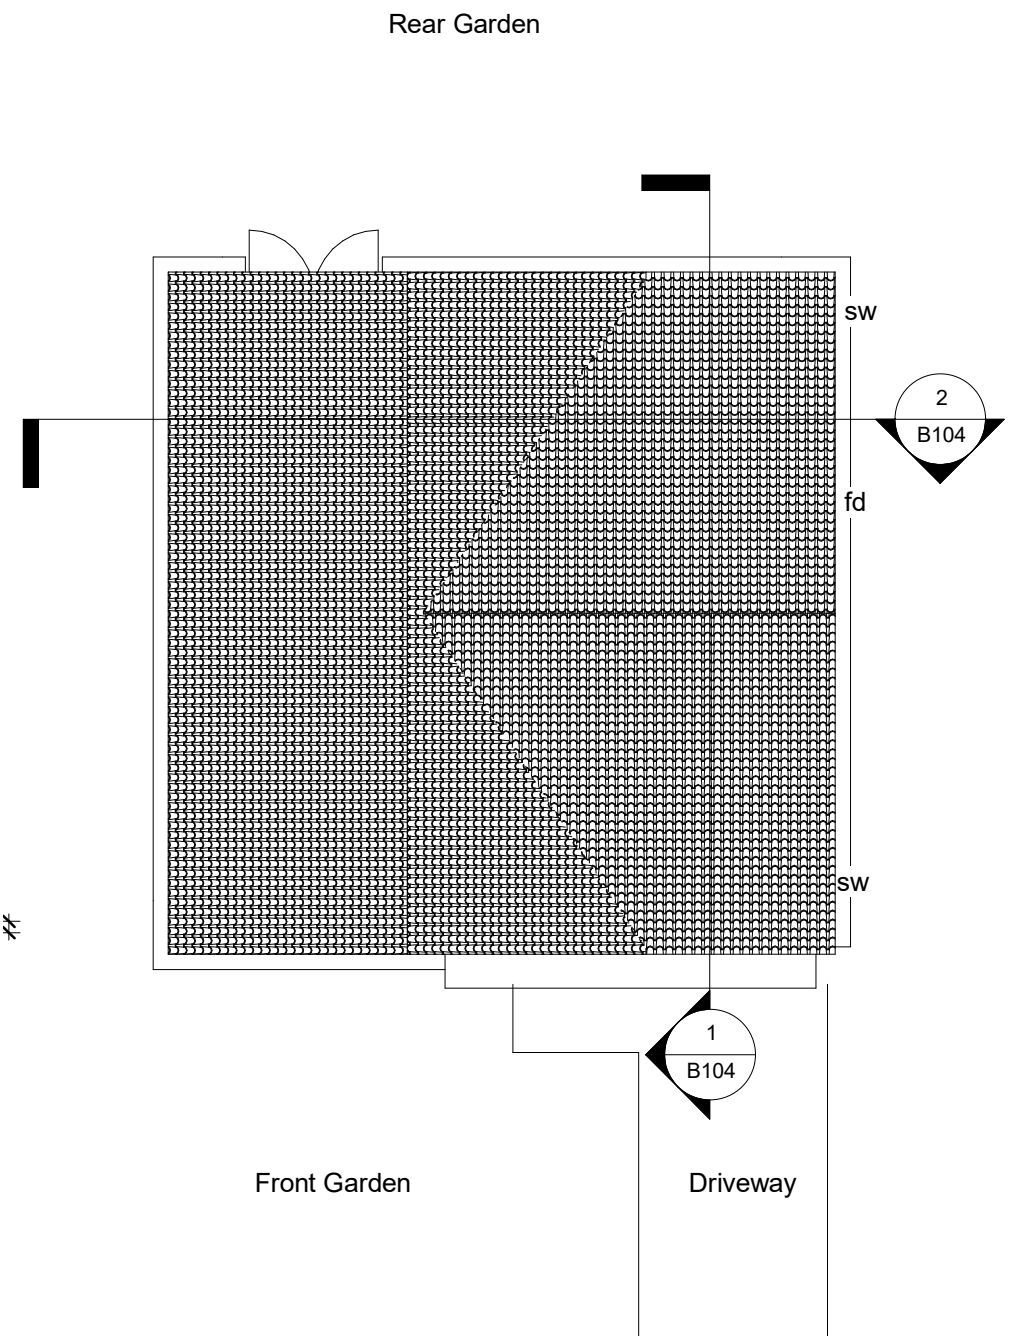

3 Site
1 : 100

	No.	Description	Date	AUTODESK www.autodesk.com/revit				PROJECT 2nd Story extension		CLIENT 14 woodside road		
								SHEET Proposed Floor Plan		Date Issue Date	Project number Project Number	Scale (@ A3) 1 : 100
				CODE	STATUS	SUITABILITY DESCRIPTION	PURPOSE OF ISSUE	Drawn by Author	DRWAING NUMBER		REV	
								Checked by Checker	B101			