




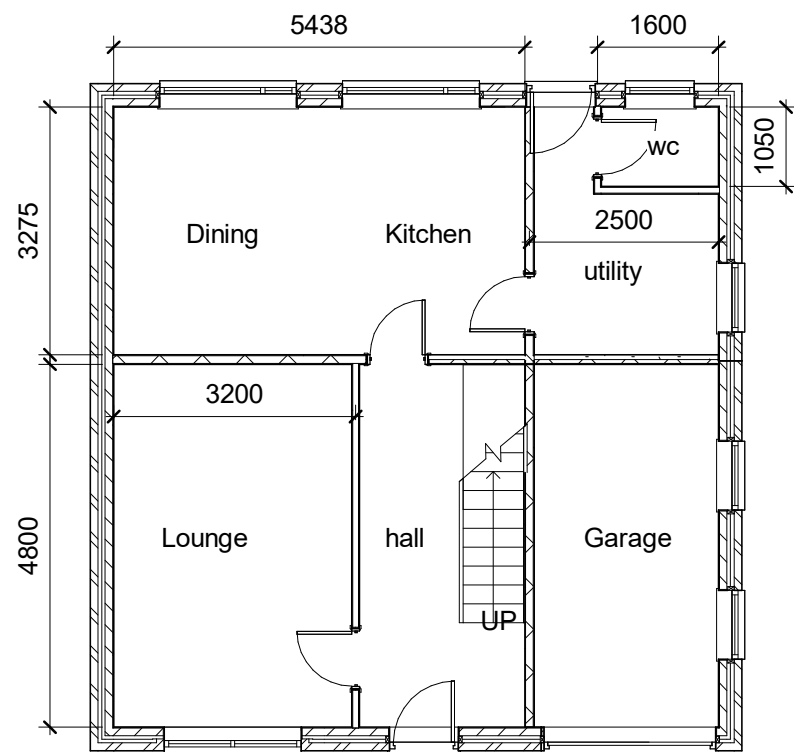

1 **Ground floor**
1 : 100

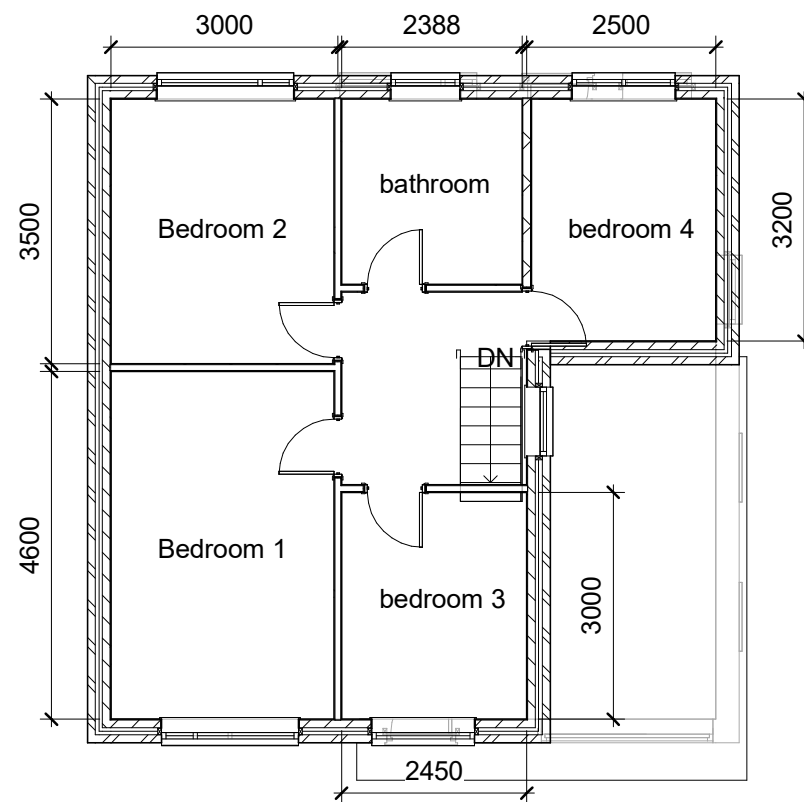

2 **1st floor**
1 : 100

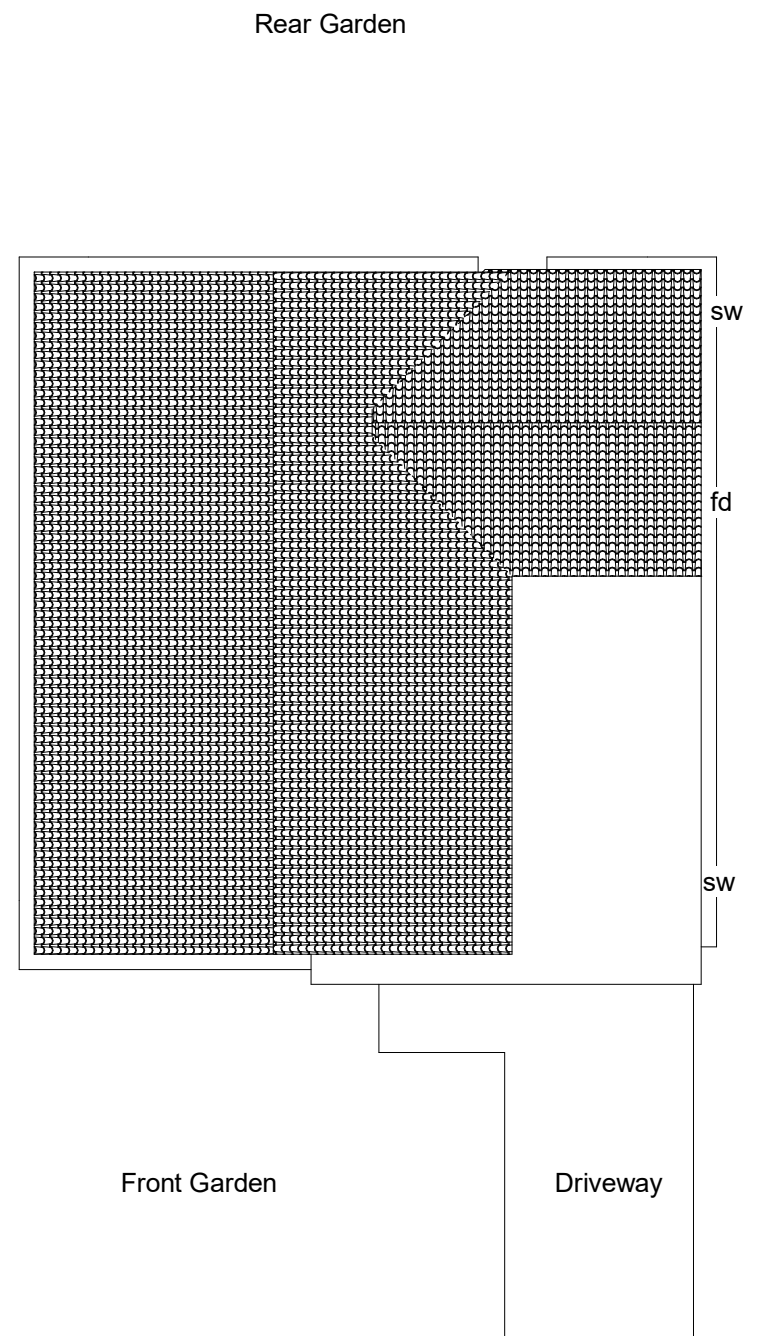

3 **Site**
1 : 100

No.	Description	Date

 AUTODESK www.autodesk.com/revit				PROJECT 2nd Story extension		CLIENT 14 woodside road			
						Date Issue Date	Project number Project Number	Scale (@ A3) 1 : 100	
				SHEET Existing Floor Plan		Drawn by Author	DRWAING NUMBER A101		REV
						Checked by Checker			
CODE	STATUS	SUITABILITY DESCRIPTION	PURPOSE OF ISSUE						