




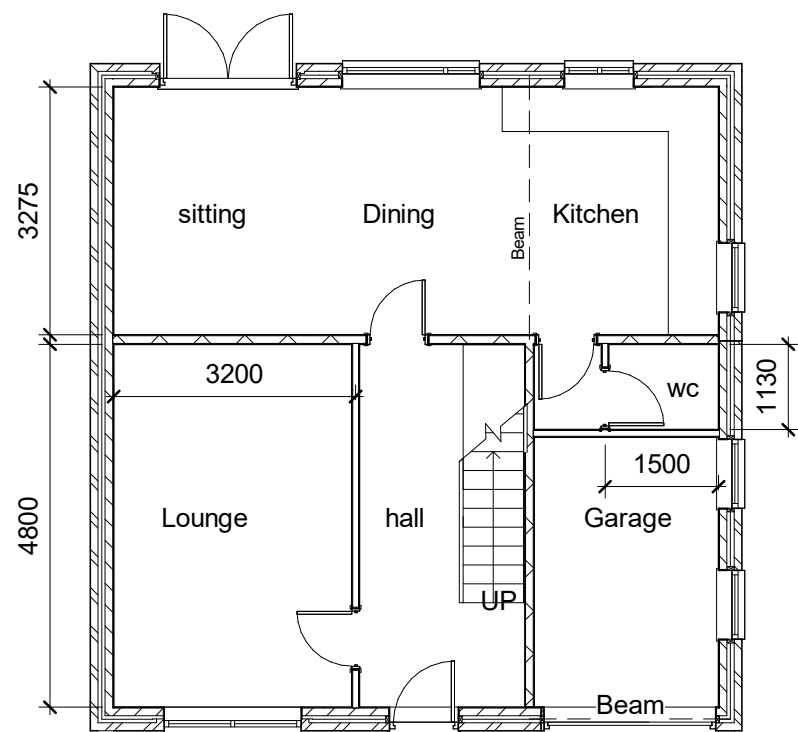

1 Ground floor
1 : 100

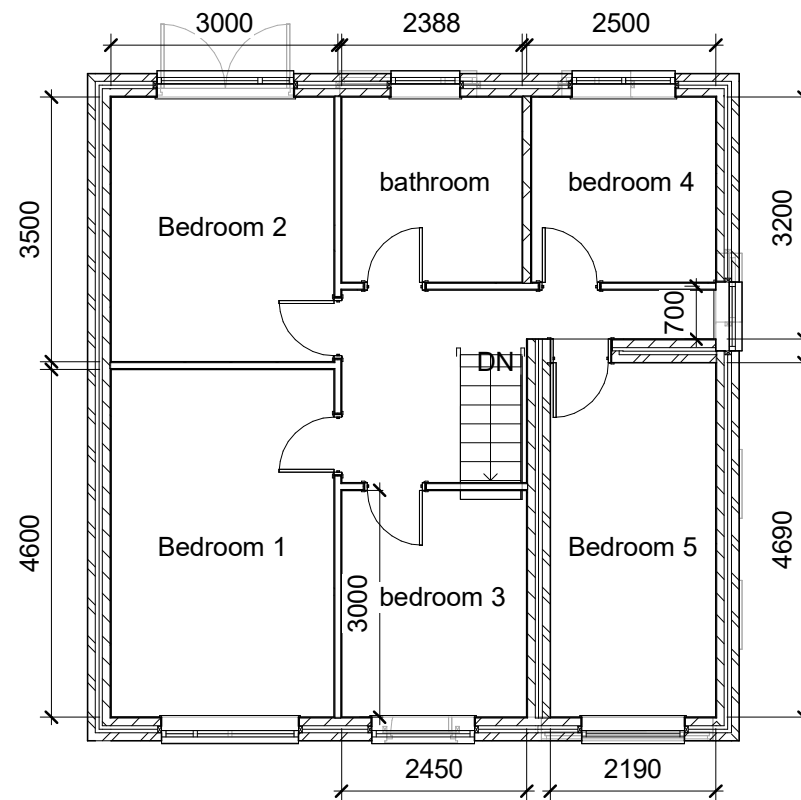

2 1st floor
1 : 100

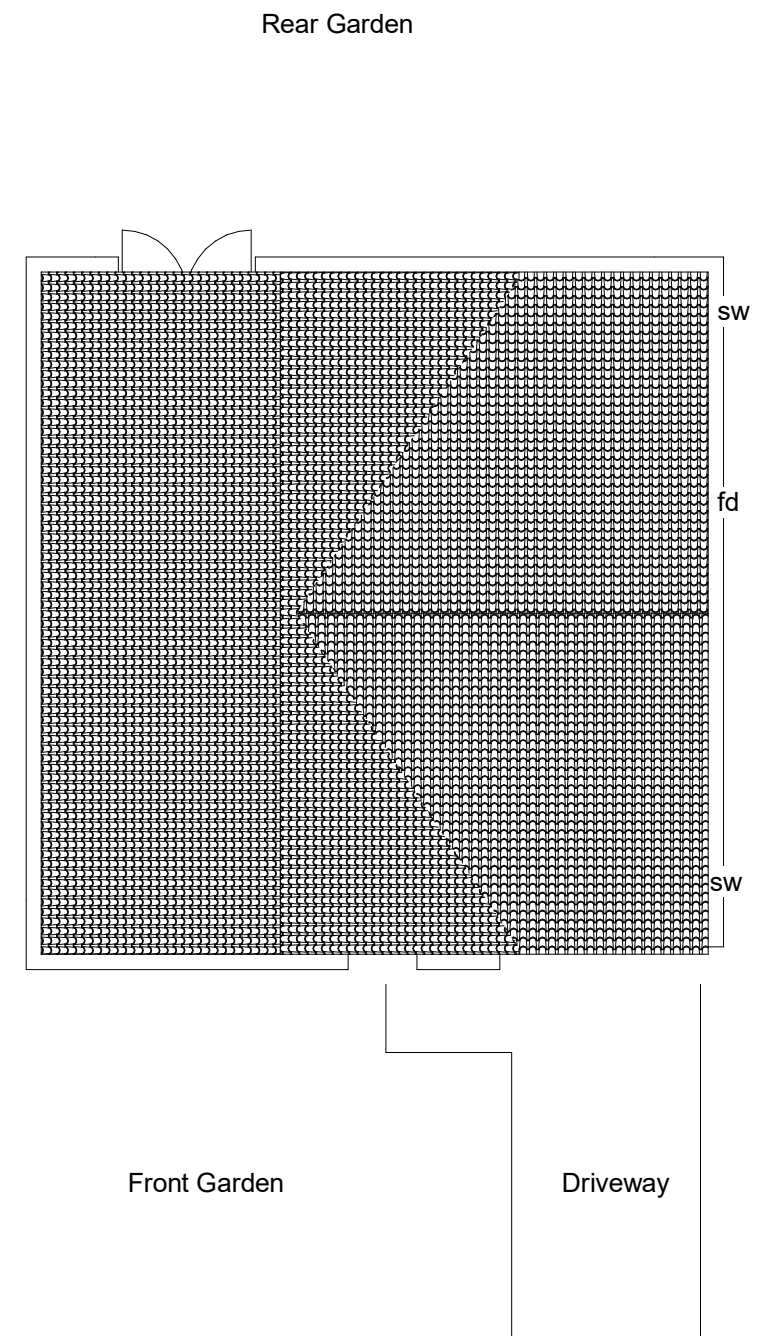

3 Site
1 : 100

	No.	Description	Date	AUTODESK® www.autodesk.com/revit				PROJECT 2nd Story extension		CLIENT 14 woodside road				
										Date Issue Date	Project number Project Number	Scale (@ A3) 1 : 100		
				CODESTATUSSUITABILITY DESCRIPTIONPURPOSE OF ISSUE				SHEET Proposed Floor Plan		Drawn by Author	DRWAING NUMBER		REV	
										Checked by Checker	B101			