



EXTERNAL MATERIAL DETAILS

TO ACCOMPANY THE PLANNING APPLICATION FOR

NO. 34 PAINTER WOOD, WHALLEY OLD ROAD,

BILLINGTON BB7 9JD

FOR MR AND MRS FLETCHER

OUR REF 5744

DATE: 30.07.2019

VERSION: 2.02

Note- all samples shown are available for viewing if required

1. External wall finishes



Pl.1 Off white self-coloured thin coat render for all lower and upper ground floor walls



Pl. 2 Heavy charred timber vertical boarding to clad all of the first floor extension walls and overhanging soffit and also for the vertical louvre slats



Pl. 3 Kingspan Facades Oxidised 006 powder coated (Corten steel appearance) aluminium horizontal tray wall cladding panels to finish the front sitting room walls

2. Roof finishes




Pl. 4 Slate grey colour solid core composite decking to the first floor roof garden and upper ground floor balcony floors



PI. 5 Dark Grey roof membrane finish to all roofs



PI. 6 RAL 7016 colour powder coated aluminium for all window and door frames, exposed rainwater and soil pipes, roof eaves/ verge cladding, trims and louvre framework

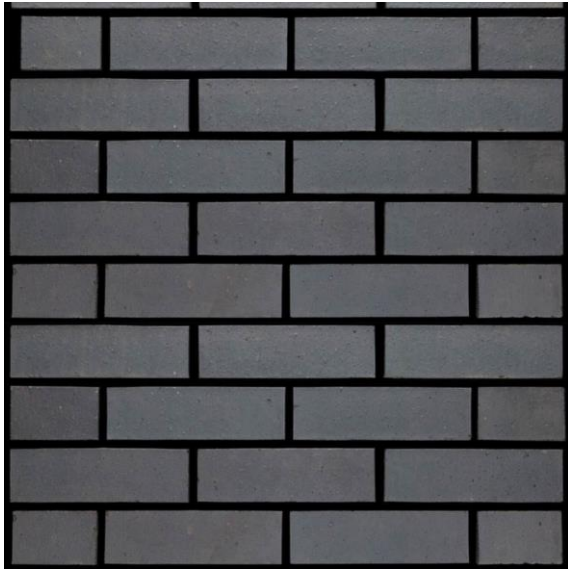

Pl. 7 Blue / grey coloured engineering brick with grey mortar for the new drive wall