



**Detail Sections 1:25**

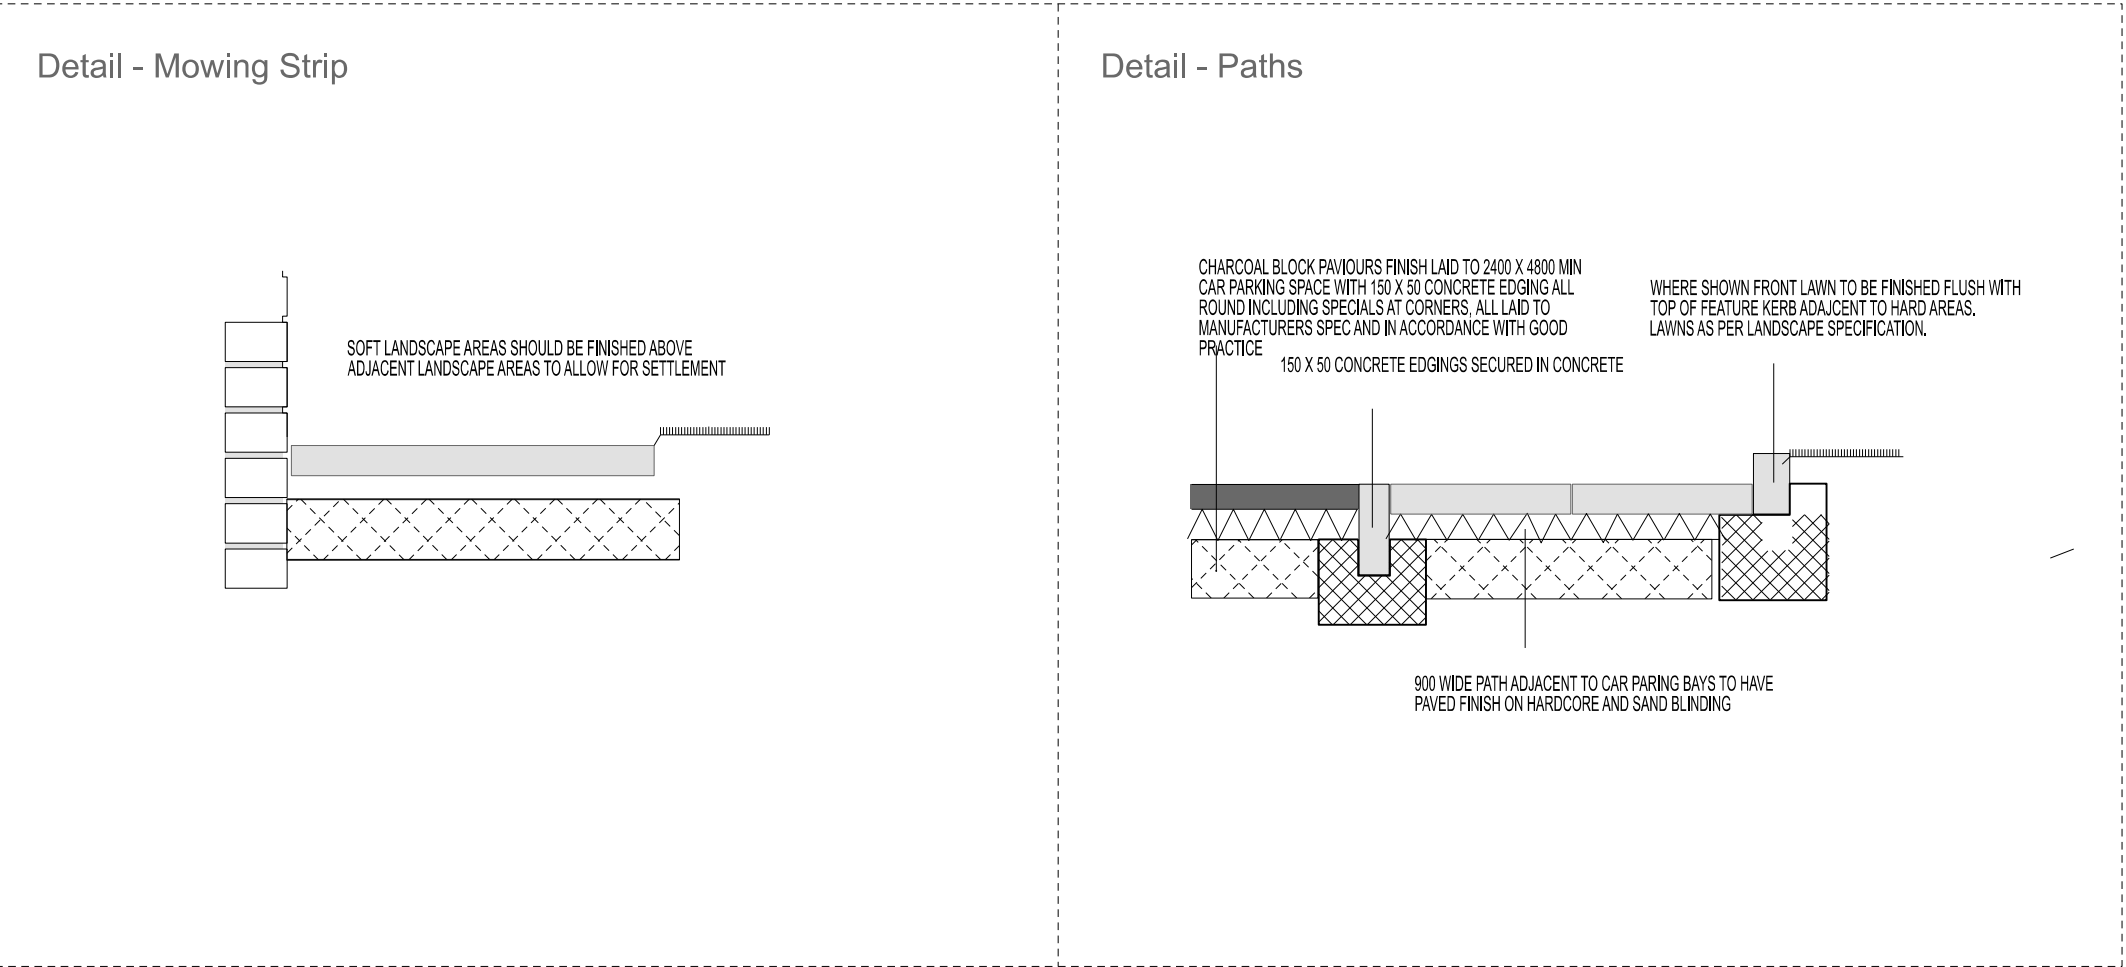

**Boundary Locations Plan 1:500**

**Boundary Details 1:25**

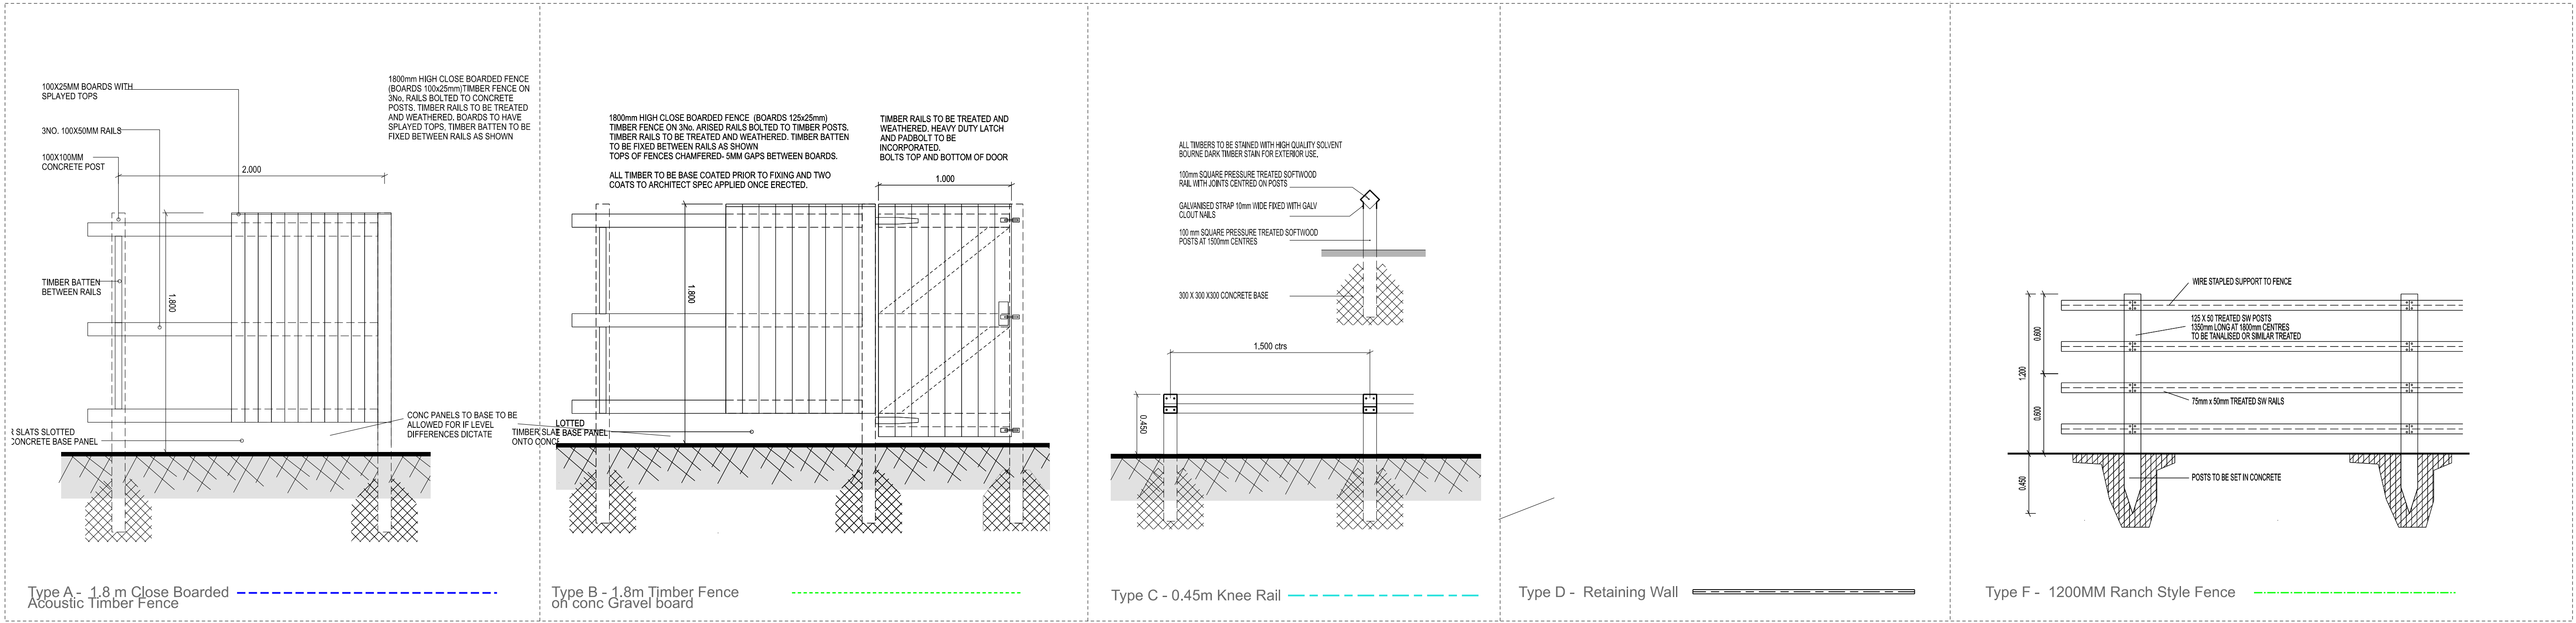

Site Area 0.998Hectares